



C O U N T Y O F R I V E R S I D E
T R A N S P O R T A T I O N D E P A R T M E N T

**SLURRY SEAL and
CURB RAMP ACCESSIBILITY PROJECT
FOR FISCAL YEAR 2024 - 2025**

DISTRICT 1, PROJECT No. D5-0006, D5-0011

DISTRICT 2, PROJECT No. D5-0007, D5-0012

DISTRICT 3, PROJECT No. D5-0008, D5-0013

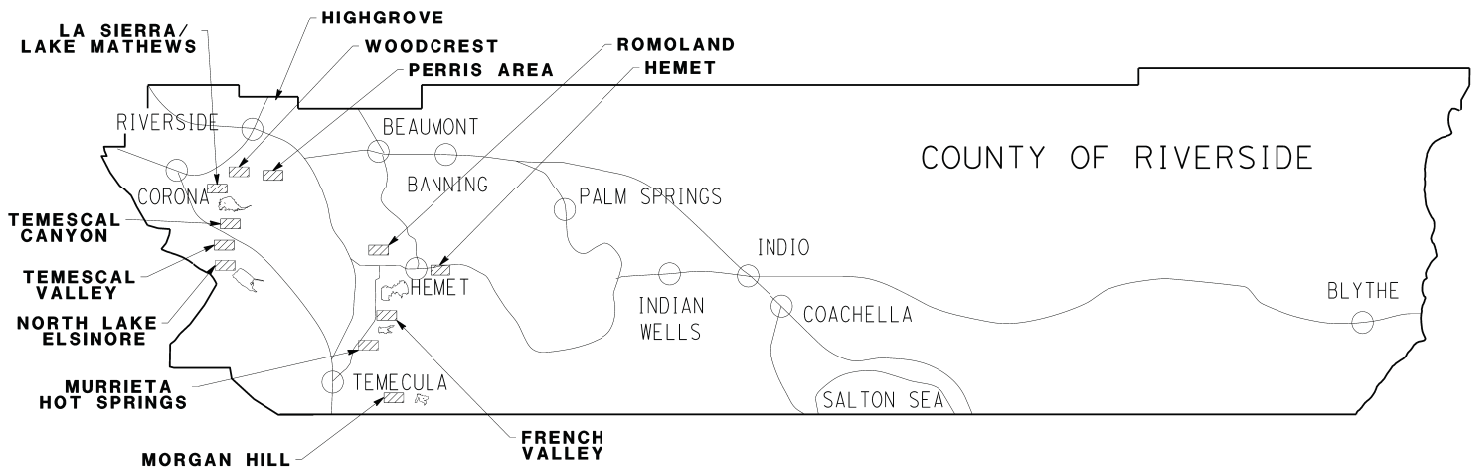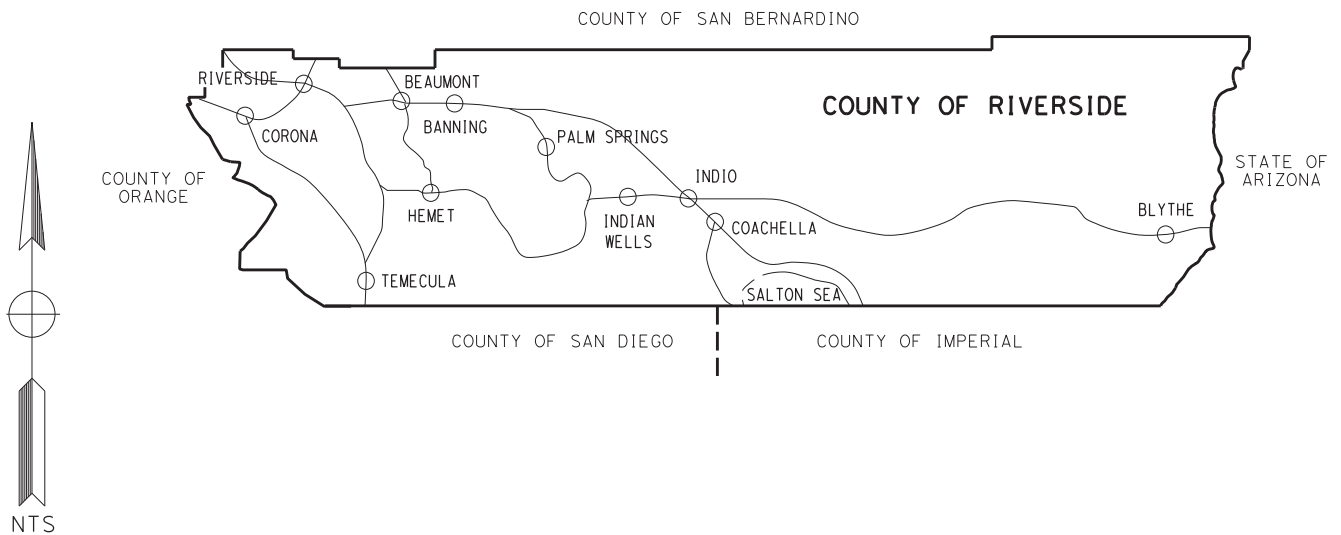

VICINITY MAP