


**COUNTY OF RIVERSIDE
TRANSPORTATION DEPARTMENT**

ABBREVIATIONS & LEGEND



GENERAL NOTES

1. ALL MATERIAL AND WORK SHALL CONFORM TO THE 2018 EDITION OF THE PLANS AND SPECIFICATIONS OF THE STATE OF CALIFORNIA DEPARTMENT OF TRANSPORTATION.
2. LOCATIONS OF ALL UNDERGROUND UTILITIES ARE APPROXIMATE. THE CONTRACTOR SHALL DETERMINE THE EXACT LOCATIONS AND VERIFY ALL CONDITIONS ON THE JOB SITE PRIOR TO COMMENCING WORK. THE CONTRACTOR AGREES TO BE FULLY RESPONSIBLE FOR ANY AND ALL DAMAGES WHICH MIGHT BE OCCASIONED BY HIS FAILURE TO EXACTLY LOCATE AND PRESERVE ANY AND ALL UNDERGROUND UTILITIES. THE CONTRACTOR SHALL NOTIFY ALL CONCERNED UTILITY COMPANIES AT LEAST 48 HOURS IN ADVANCE OF EXCAVATION. CALL UNDERGROUND SERVICE ALERT AT (800) 227-2600.
3. SEE CALTRANS STANDARD PLANS ES-1A AND ES-1B FOR SYMBOL AND ABBREVIATION LEGEND.
4. EXISTING PRIVATELY OWNED IMPROVEMENTS ON PUBLIC RIGHT-OF-WAY SHALL BE PROTECTED OR REPLACED IF DAMAGED, AS DIRECTED BY THE ENGINEER.
5. CONTRACTOR LICENSE CLASS A OR C-12 REQUIRED
6. CONTRACTOR TO REMOVE AND REPLACE DISTRESSED ASPHALT CONCRETE PAVEMENT AT VARIOUS LOCATION PER DIRECTED BY RESIDENT ENGINEER

AC	ASPHALT CONCRETE	STA	STATION
BEG	BEGIN	STD	STANDARD
HMA	HOT MIX ASPHALT		AC REPAIR
MIN	MINIMUM	NTS	NOT TO SCALE

LAKE CAHUILLA PARK


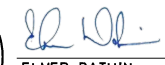
**SLURRY SEAL PROJECT
COMMUNITY OF LA QUINTA
PROJECT No. D5-0017**

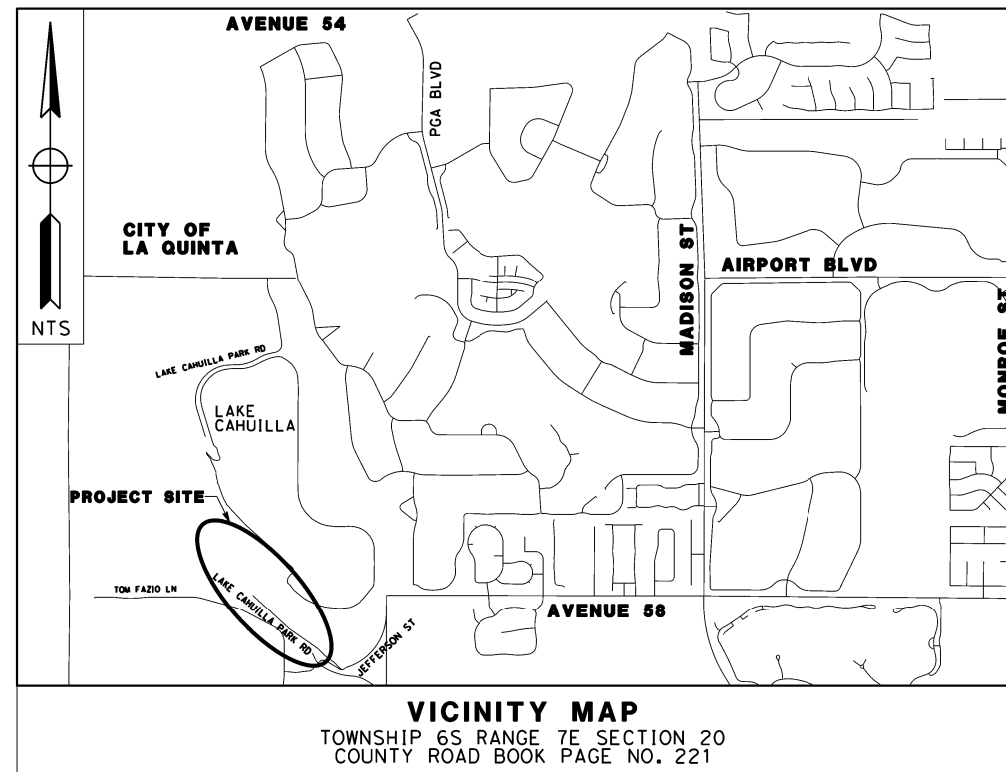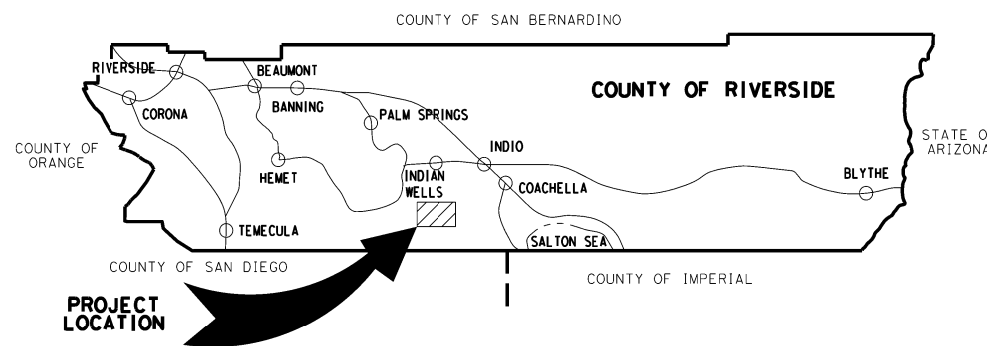

INDEX OF SHEETS

SHEET No.	DESCRIPTION
1	TITLE
2	LAYOUT
3	AC REPAIR SECTION
4-5	PAVEMENT DELINEATION AND SIGNING

THE CONTRACTOR SHALL NOTIFY UNDERGROUND SERVICE ALERT, (800) 227-2600, AND ALL CONCERNED UTILITY COMPANIES AT LEAST TWO WORKING DAYS IN ADVANCE OF EXCAVATION

CONCURRED BY  DENNIS ACONA DIRECTOR OF TRANSPORTATION COUNTY OF RIVERSIDE 5/8/2024 DATE	PREPARED BY  ELMER DATUIN ENGINEERING PROJECT MANAGER COUNTY OF RIVERSIDE 5/2/2024 DATE	TITLE LAKE CAHUILLA PARK SLURRY SEAL PROJECT D5-0017	SHEET No. T SHEET 1 OF 5
---	---	--	--



USERNAME => Sibrahim
DGN FILE => D5-0017 ab T-01.dgn

PR D5-0017



COUNTY FILE No. **973-ZZ**



D5-0017 LAKE CAHUILLA PARK SLURRY SEAL PROJECT
ISSUED BY ADDENDUM No. 1, ATTACHMENT "E"
DATE PLOTTED => 4/4/2024
TIME PLOTTED => 2:23:53 PM

CONSTRUCTION NOTES:


- ② SEAL CRACKS LESS THAN 1" WIDE
- ③ APPLY SLURRY SEAL TYPE 1
- ⑱ CONSTRUCT SPEED HUMP. FOR HEIGHT AND WIDTH OF THE HUMP, SEE DETAIL IN THE SPECIAL PROVISIONS.

ROAD/ PARKING LOT	LENGTH FT	WIDTH FT	AREA SF	WORK DESCRIPTION
CAHUILLA PARK ROAD	4700	22	103,400	SLURRY SEAL TYPE I
JEFFERSON ST	2,490	27	67,230	SLURRY SEAL TYPE I
PARKING LOT #1 (WEST)	-	-	45,150	SLURRY SEAL TYPE I
PARKING LOT #2 (SOUTH)	-	-	71,673	SLURRY SEAL TYPE I
RV CAMPGROUND	-	-	69,300	SLURRY SEAL TYPE I
KIOSK AREA	-	-	26,000	SLURRY SEAL TYPE I
TOTAL			382,753	

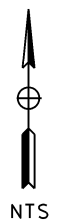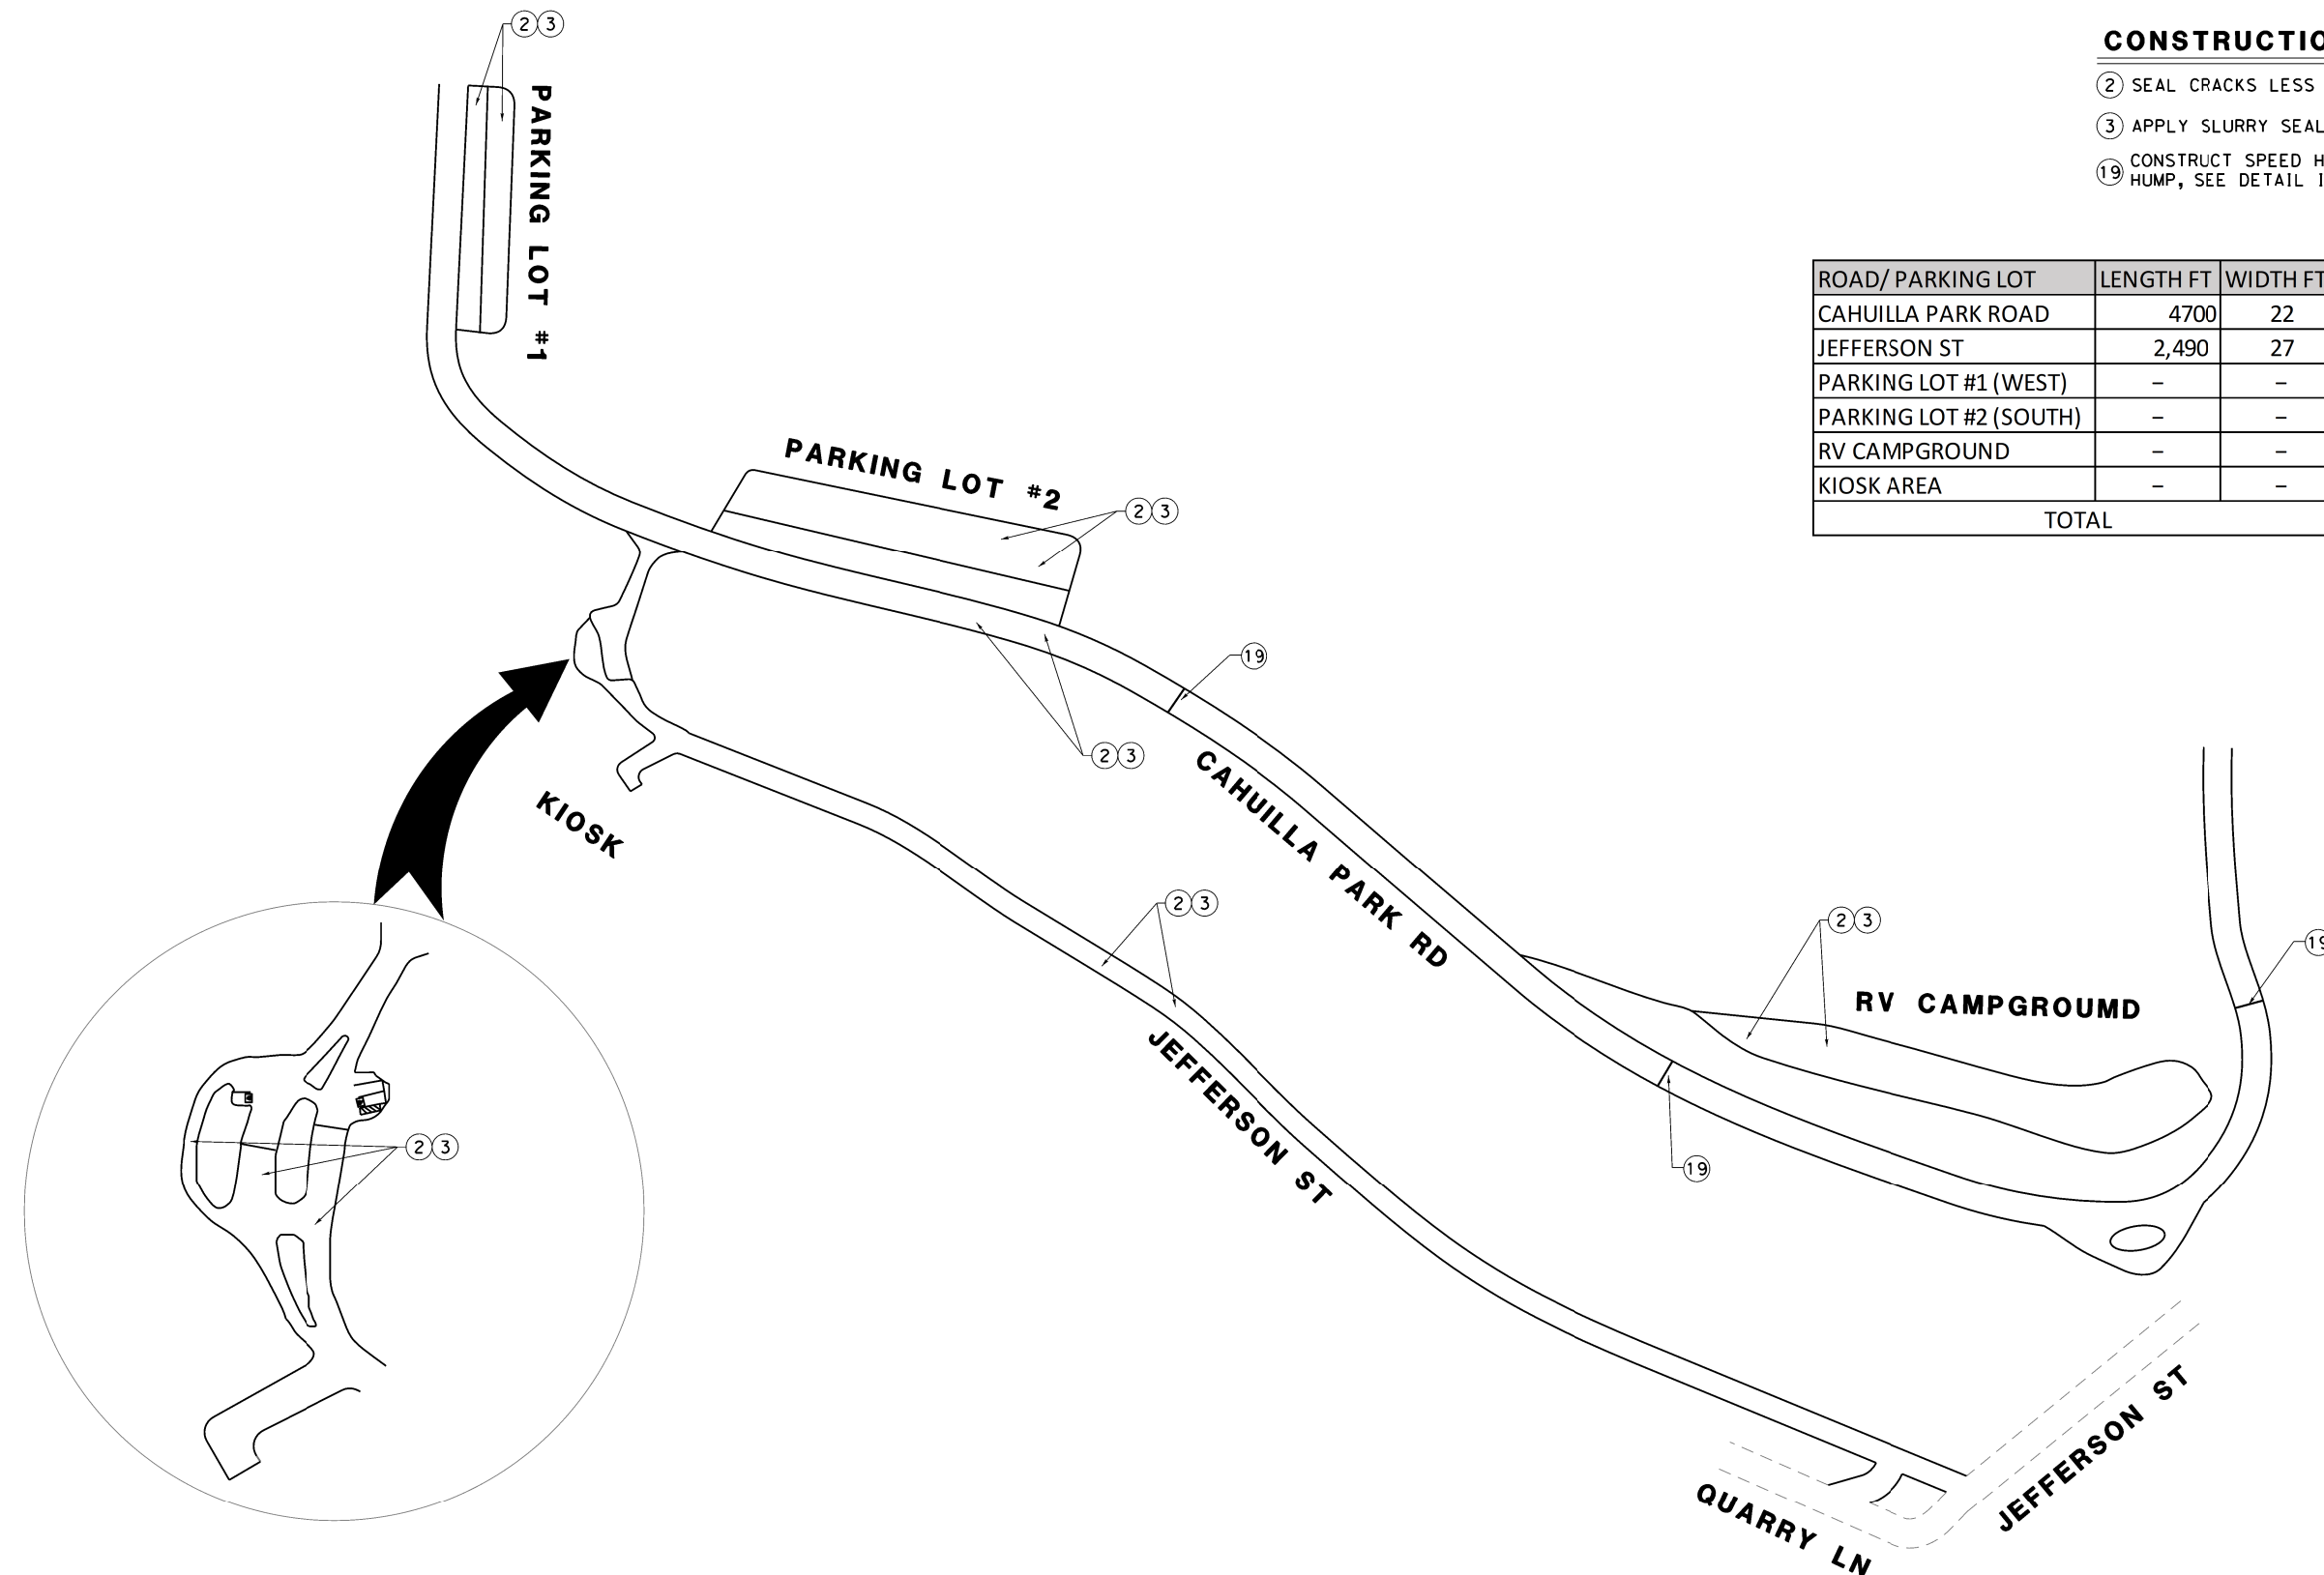

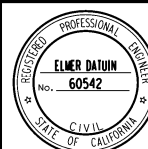DESIGNED BY  APPROVED BY:  ELMER DATUIN ENGINEERING PROJECT MANAGER COUNTY OF RIVERSIDE	LAYOUT LAKE CAHUILLA PARK SLURRY SEAL PROJECT	SHEET No. L-1 SHEET 2 OF 5
DATE 5/2/2024		



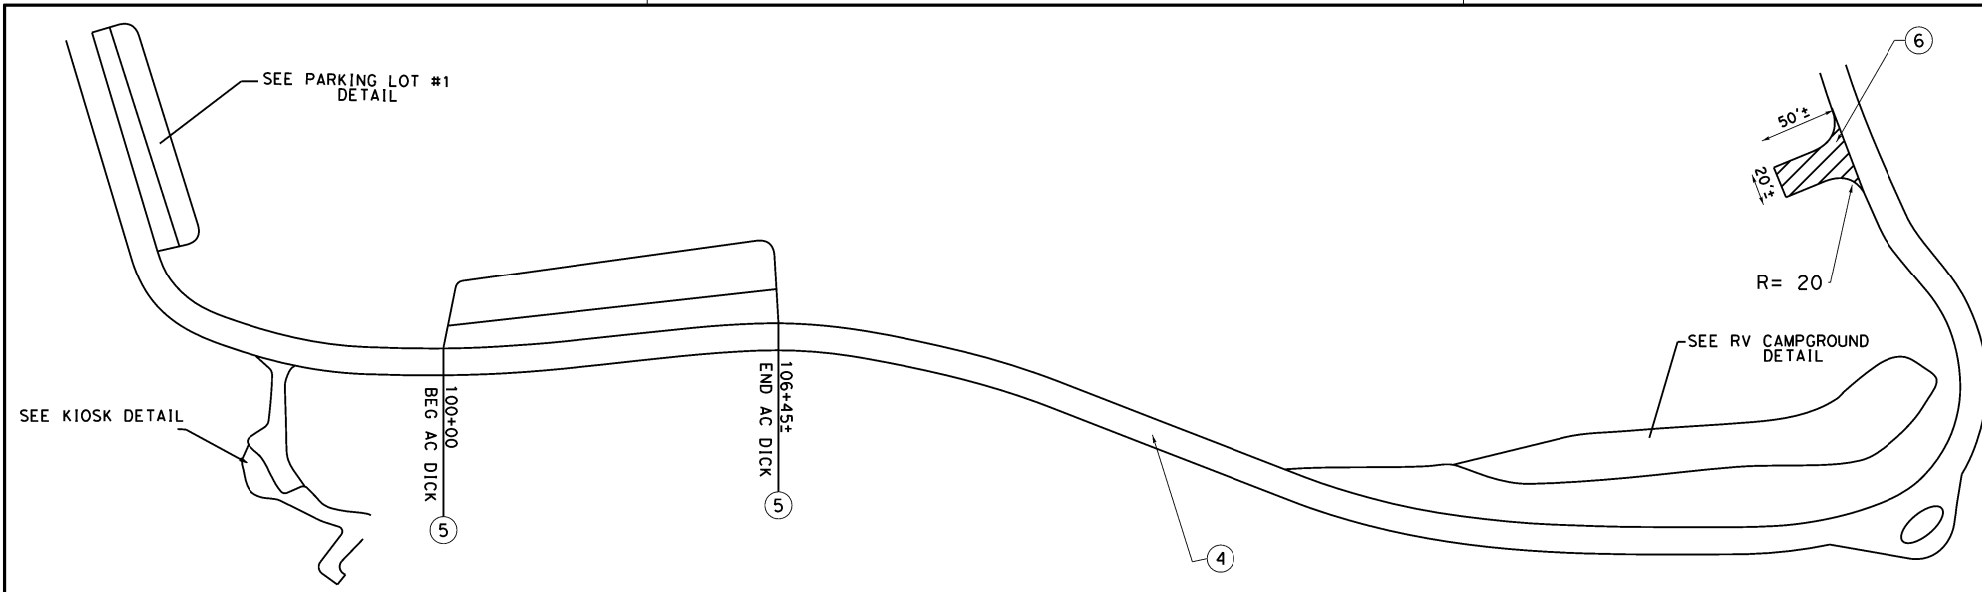


CAHUILLA PARK ROAD
AC REPAIR AREA =9,000± SF


- CONSTRUCTION NOTES:**
- ① PROTECT IN PLACE
 - ④ REPAIR CRACKS 1" OR GREATER BY GRINDING 2' WIDE AC SECTION, EXCAVATING AC AND UNDERLYING MATERIAL AND REPLACING WITH 0.30' HMA, TYPE A 3/4" MIX PG64-16. EXACT LIMITS TO BE DETERMINED IN THE FIELD.
 - ⑤ REMOVE AND REPLACE AC DIKE PER COUNTY STD 212 (6" AC DIKE).
 - ⑥ EXCAVATE EXISTING ASPHALT CONCRETE AND UNDERLYING MATERIAL TO A DEPTH OF 0.30'. MOISTURE CONDITION, GRADE, AND RECOMPACT SUBGRADE TO 95% CONSTRUCT 0.30' HMA TYPE "A" 3/4" MIX, PG64-16. EXACT LIMITS TO BE DETERMINED IN THE FIELD.

ABBREVIATIONS & LEGEND


▨ AC REPAIR

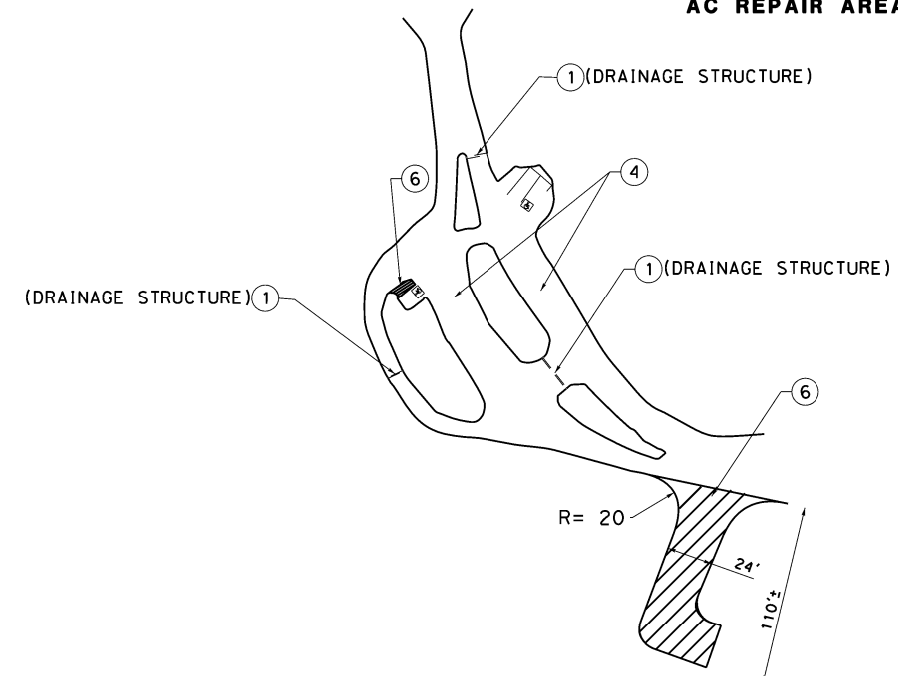


KIOSK DETAIL
AC REPAIR AREA =2,900± SF

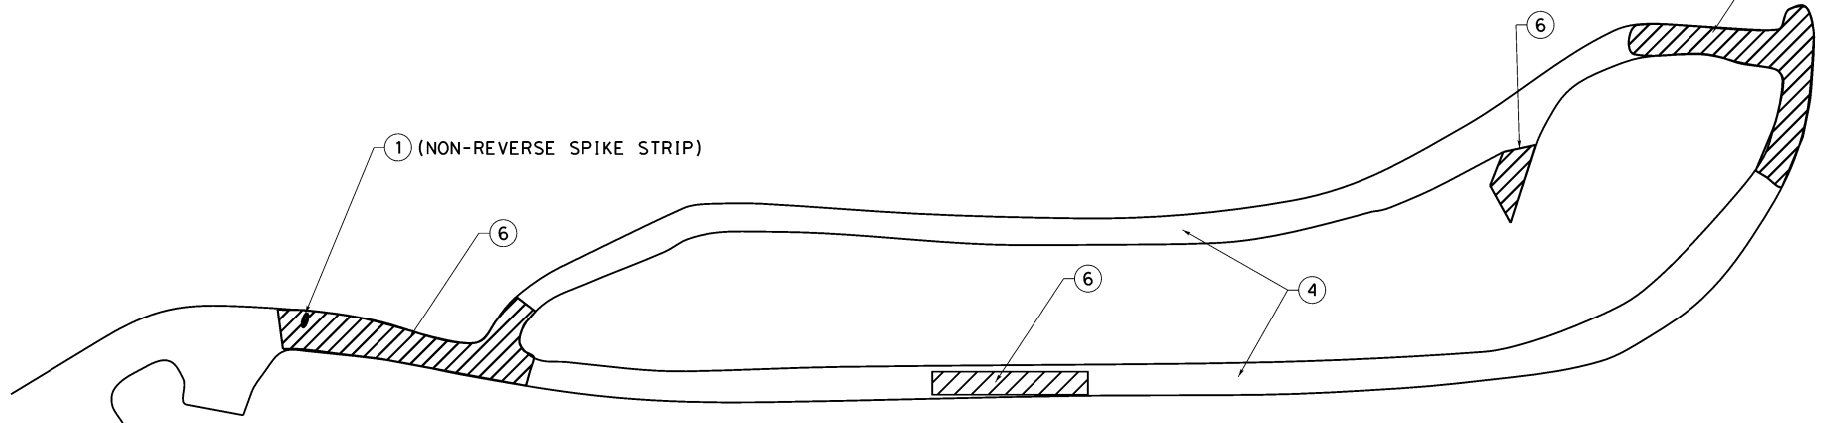


RV CAMPGROUND DETAIL
AC REPAIR AREA =15,000± SF

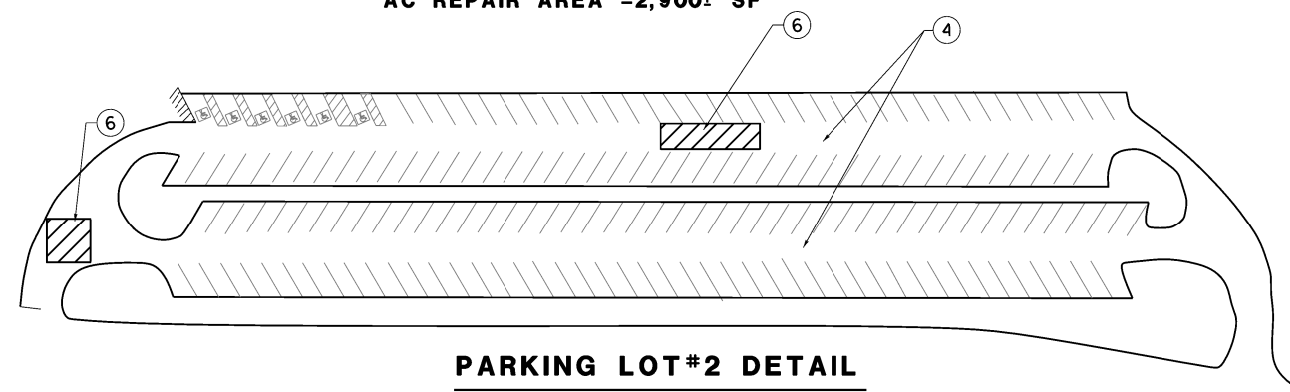

PARKING LOT#2 DETAIL
AC REPAIR AREA =2,500± SF

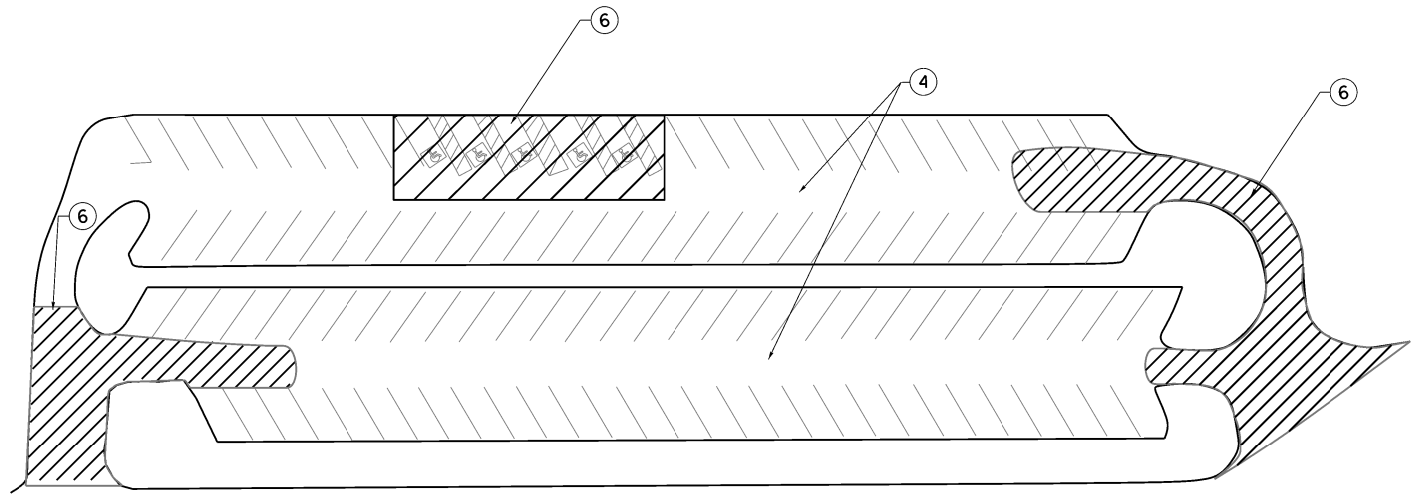

PARKING LOT#1 DETAIL
AC REPAIR AREA =9,000 SF

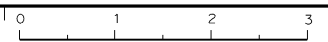




	DESIGNED BY	APPROVED BY:	DATE
		<i>[Signature]</i>	5/2/2024
ELMER DATUIN ENGINEERING PROJECT MANAGER COUNTY OF RIVERSIDE			

AC REPAIR SECTION	SHEET No.
LAKE CAHUILLA PARK	S-1
SLURRY SEAL PROJECT	SHEET 3 OF 5

WO D5-0017	COUNTY FILE No.
	973-ZZ


ISSUED BY ADDENDUM No. 1, ATTACHMENT "E"

5/2/2024 4:04:27 PM Sibrahim FREQUST

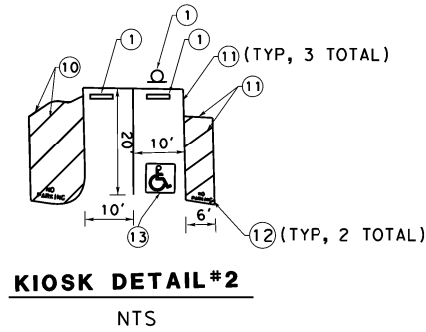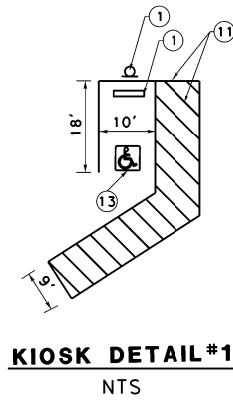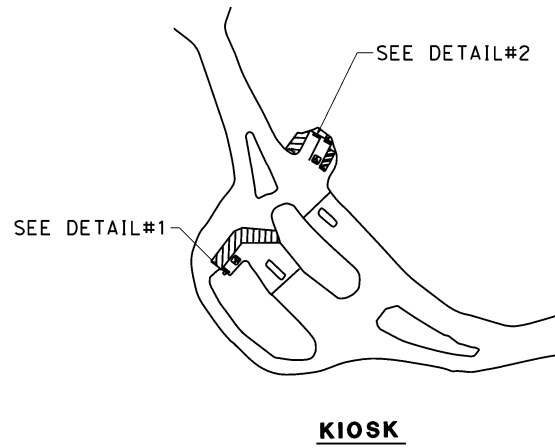

CONSTRUCTION NOTES:


- ① PROTECT IN PLACE
- ③ APPLY SLURRY SEAL TYPE 1
- ⑦ REPLACE EXISTING WHEEL STOPS WITH CONCRETE PARKING BUMPERS
- ⑧ REPLACE EXISTING ADA SIGNS AND POLES WITH R99C PER CALTRANS STD A90A
- ⑨ INSTALL VAN ACCESSIBLE SIGN (R7-8B) AT POST PER CALTRANS STD A90A
- ⑩ PAINT 4" WHITE STRIPE (2-COAT)
- ⑪ PAINT 4" BLUE STRIPE (2-COAT)
- ⑫ PAINT "NO PARKING" PER CALTRANS STD PLAN A24E
- ⑬ PAINT ADA ACCESSIBLE PARKING MARKING PER CALTRANS STD PLANS A24C.
- ⑭ PAINT PAVEMENT MARKING AS SHOWN PER CALTRANS STD A24A.

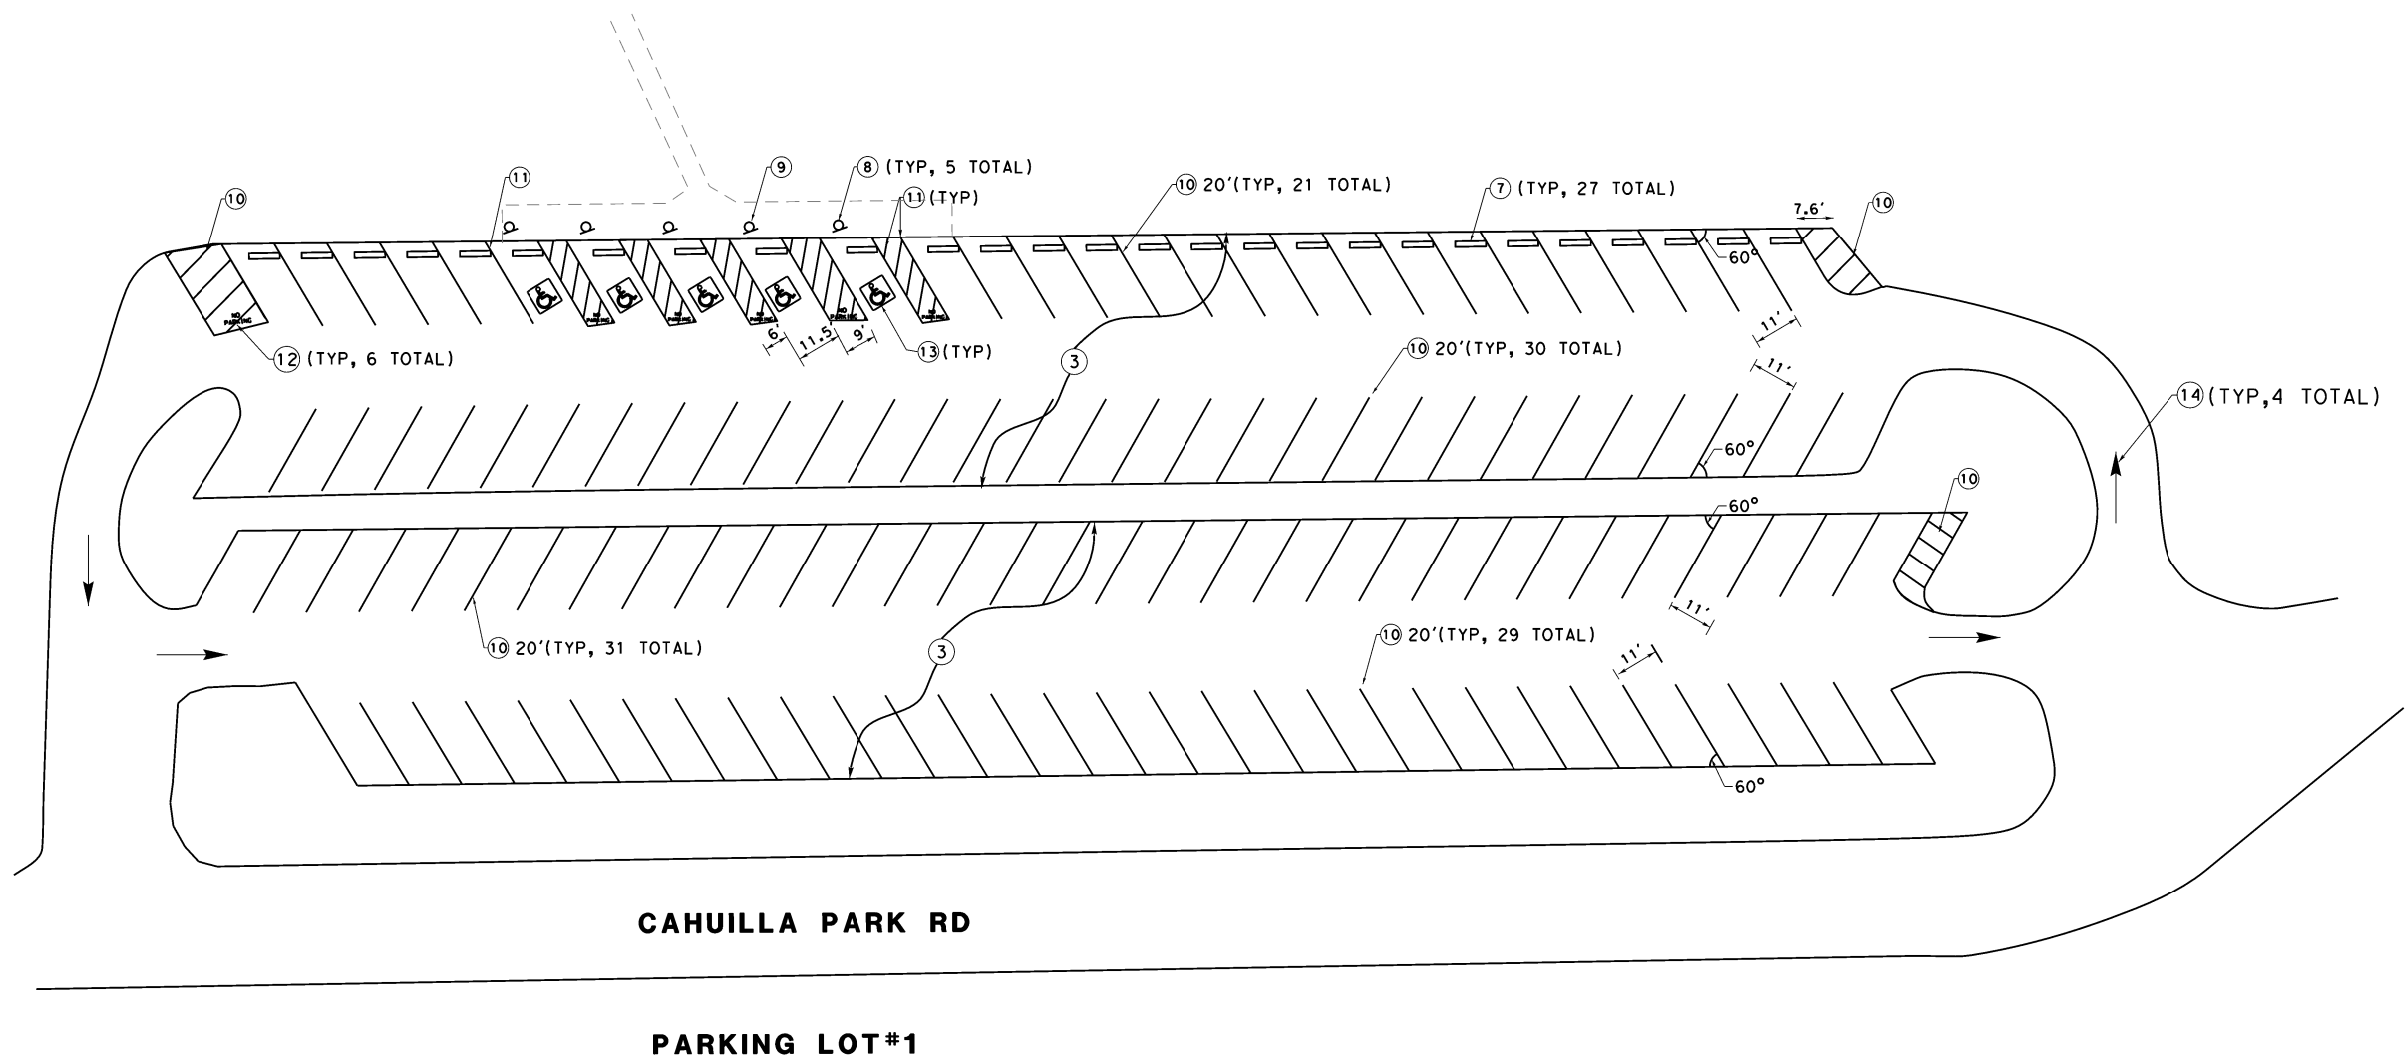


Sibrahim 4/14/2024 4:05:53 PM REQUEST

ISSUED BY ADDENDUM No. 1, ATTACHMENT "E"

	DESIGNED BY APPROVED BY: <i>[Signature]</i> DATE: 5/2/2024 ELMER DATUIN ENGINEERING PROJECT MANAGER COUNTY OF RIVERSIDE	PAVEMENT DELINEATION & SIGNING LAKE CAHUILLA PARK PARKING LOT #1 & KIOSK SLURRY SEAL PROJECT	SHEET No. PD-1 SHEET 4 OF 5
	USERNAME => Sibrahim DGN FILE => PARKING LOT 1 TC-04.sht	WO D5-0017	COUNTY FILE No.

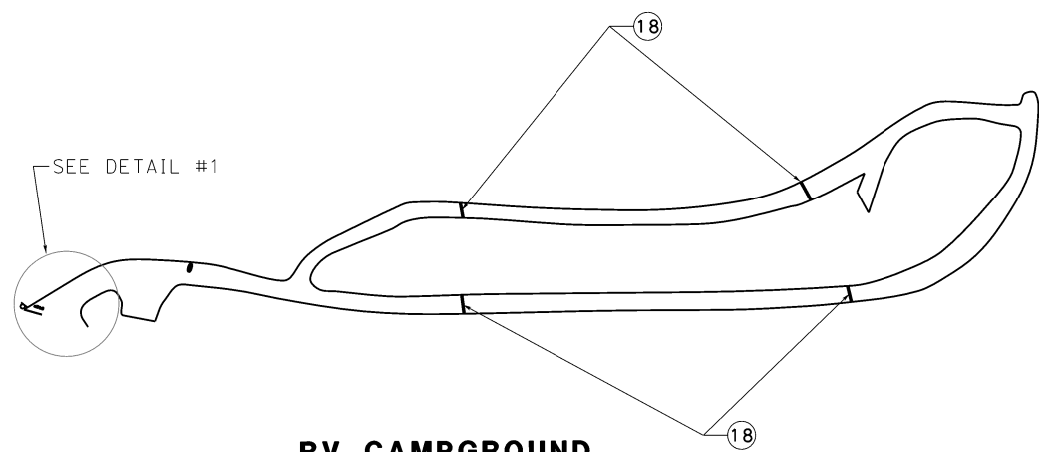

RV CAMPGROUND

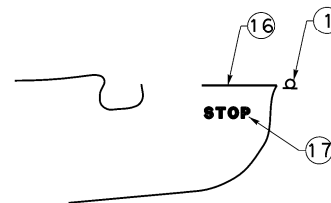


RV CAMPGROUND DETAIL #1

NTS

CONSTRUCTION NOTES:

- ① PROTECT IN PLACE
- ③ APPLY SLURRY SEAL TYPE 1
- ⑦ REPLACE EXISTING WHEEL STOPS WITH CONCRETE PARKING BUMPERS
- ⑧ REPLACE EXISTING ADA SIGNS AND POLES WITH R99C PER CALTRANS STD A90A
- ⑨ INSTALL VAN ACCESSIBLE SIGN (R7-8B) AT POST PER CALTRANS STD A90A
- ⑩ PAINT 4" WHITE STRIPE (2-COAT)
- ⑪ PAINT 4" BLUE STRIPE (2-COAT)
- ⑫ PAINT "NO PARKING" PER CALTRANS STD PLAN A24E
- ⑬ PAINT ADA ACCESSIBLE PARKING MARKING PER CALTRANS STD PLANS A24C.
- ⑭ PAINT PAVEMENT MARKING AS SHOWN PER CALTRANS STD A24A.
- ⑮ INSTALL STOP SIGN (R1-1) AND POLE
- ⑯ PAINT LIMIT LINE PER CALTRANS STD A24E
- ⑰ PAINT PAVEMENT MARKING PER CALTRANS STD A24D
- ⑱ CONSTRUCT SPEED BUMP. FOR HEIGHT AND WIDTH OF THE BUMP, SEE DETAIL IN THE SPECIAL PROVISIONS.

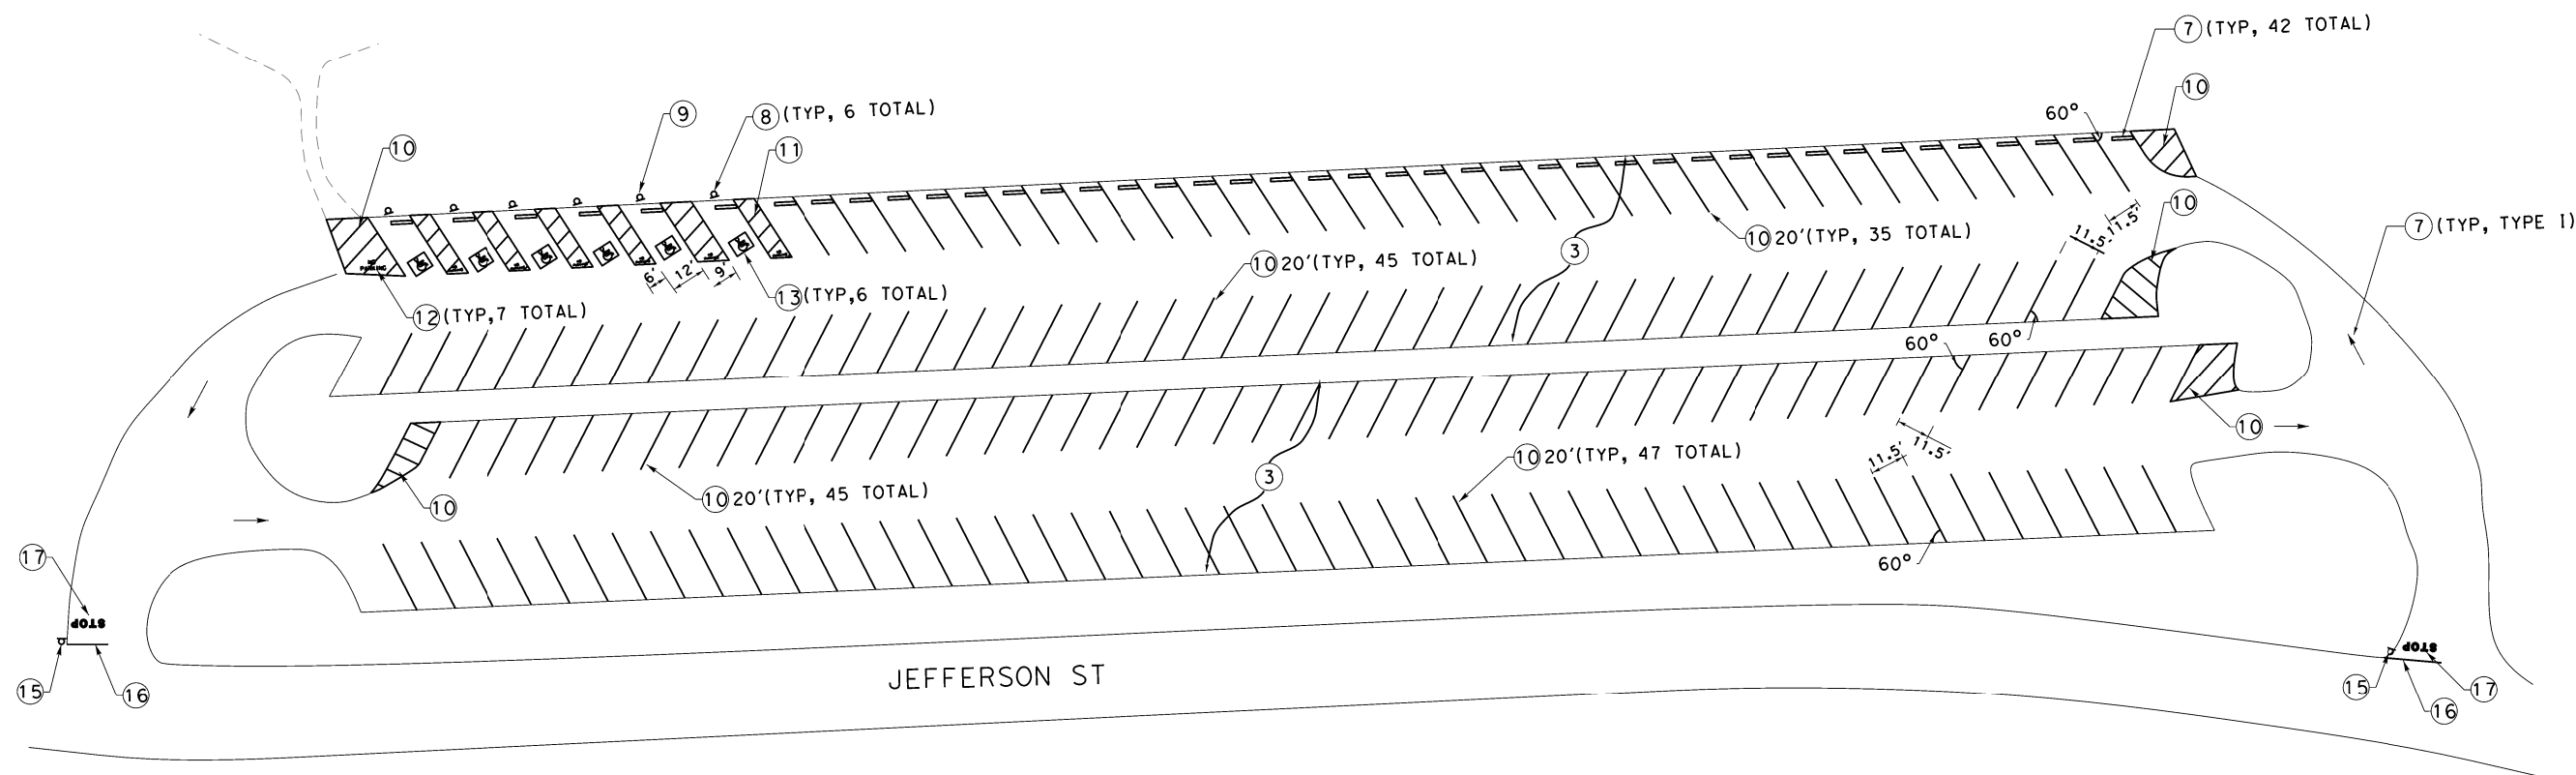

PARKING LOT #2



	DESIGNED BY APPROVED BY: <i>[Signature]</i> DATE: 5/2/2024 ELMER DATUIN ENGINEERING PROJECT MANAGER COUNTY OF RIVERSIDE	PAVEMENT DELINEATION & SIGNING LAKE CAHUILLA PARK PARKING LOT #2 & RV CAMPGROUND SLURRY SEAL PROJECT	SHEET No. PD-2 SHEET 5 OF 5
	USERNAME => SIBrahim DGN FILE => PARKING LOT 2 TC-05.sht WO D5-0017 COUNTY FILE No. 973-ZZ		



ISSUED BY ADDENDUM No. 1, ATTACHMENT "E"

5/2/2024 4:45:51 PM SIBrahim REQUEST