



A PARKING LOT - 0.21' REMOVE AND REPLACE AC
SCALE: NTS

CONSTRUCTION NOTES:

1. PROTECT IN PLACE ITEM SHOWN ON PLAN
2. COLD PLANE EX. AC PAVEMENT. SCARIFY, ADD MOISTURE, AND RECOMPACT EX. SUBGRADE TO 95% RELATIVE COMPACTION. CONSTRUCT 0.21' AC OVERLAY OVER COMPACTED SUBGRADE PER TYPICAL SECTION A ON SHEET X-1.
3. COLD PLANE EX. AC PAVEMENT AND OVER-EXCAVATE SUBGRADE TO LIMITS SHOWN ON TYPICAL SECTION B ON SHEET X-1. SCARIFY, ADD MOISTURE, AND RECOMPACT EX. SUBGRADE TO 95% RELATIVE COMPACTION. CONSTRUCT 0.21' AC OVERLAY OVER COMPACTED SUBGRADE PER TYPICAL SECTION B ON SHEET X-1, AND DETAIL 1 ON SHEET G-1.
4. CONSTRUCT CONCRETE LONGITUDINAL GUTTER PER SPPWC 122-3.
5. CONSTRUCT 4" PCC SIDEWALK PER COUNTY OF RIVERSIDE STD. NO. 401
6. REMOVE EX. SIDEWALK TO LIMITS SHOWN ON PLAN.
7. CONSTRUCT 0.29' AC OVER 0.5' AGGREGATE BASE AT 95% RELATIVE COMPACTION PER TYPICAL SECTION C ON SHEET X-1.
8. CONSTRUCT 1' GRIND AND OVERLAY CONNECTION PER DETAIL B ON SHEET C-1.
9. REMOVE EX. GRAVEL AND REGRADE RV STALL PER DETAIL D ON SHEET C-1. DRAIN TO ROADWAY PER PLAN.
10. ADJUST TO GRADE.
11. REMOVE AND REPLACE SPEED BUMP IN KIND.
12. REMOVE AND REPLACE SIGN AND POST IN KIND. SET POST 2.5' CLEAR FROM EP.
13. CONSTRUCT 3' GRIND AND OVERLAY CONNECTION PER DETAIL C ON SHEET C-1.
14. RESOD, IN KIND, WITHIN LIMITS OF CUT SLOPE SHOWN PER PLAN.
15. INSTALL DETECTABLE WARNING SURFACE PER DETAILS 12 AND 13 OF COUNTY OF RIVERSIDE STD. NO. 403.

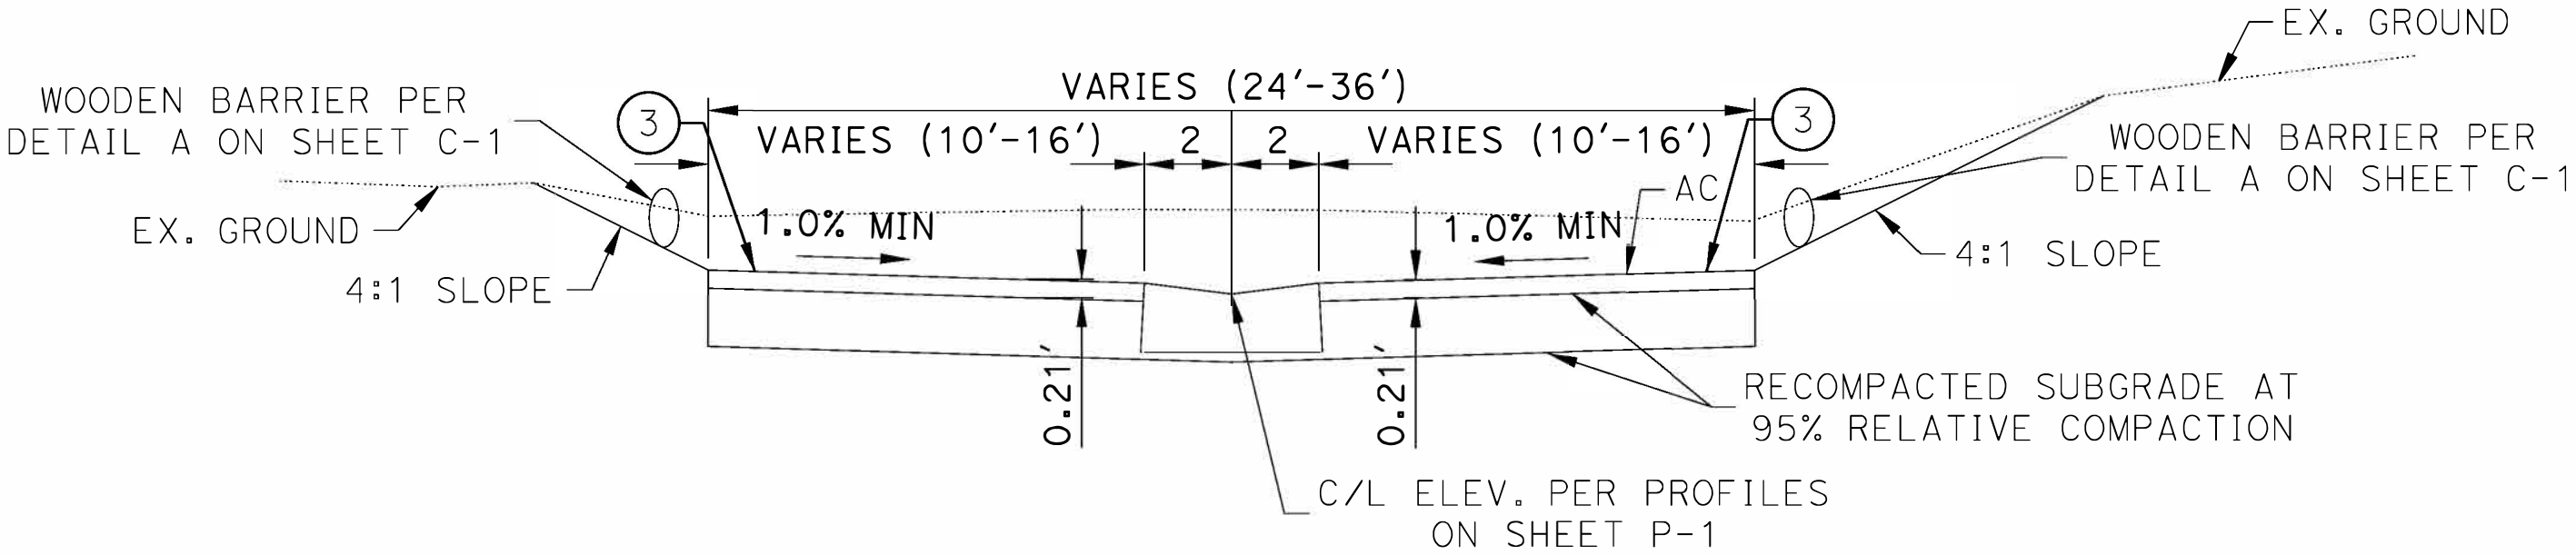

B PARKING LOT - OVER-EXCAVATION
SCALE: NTS

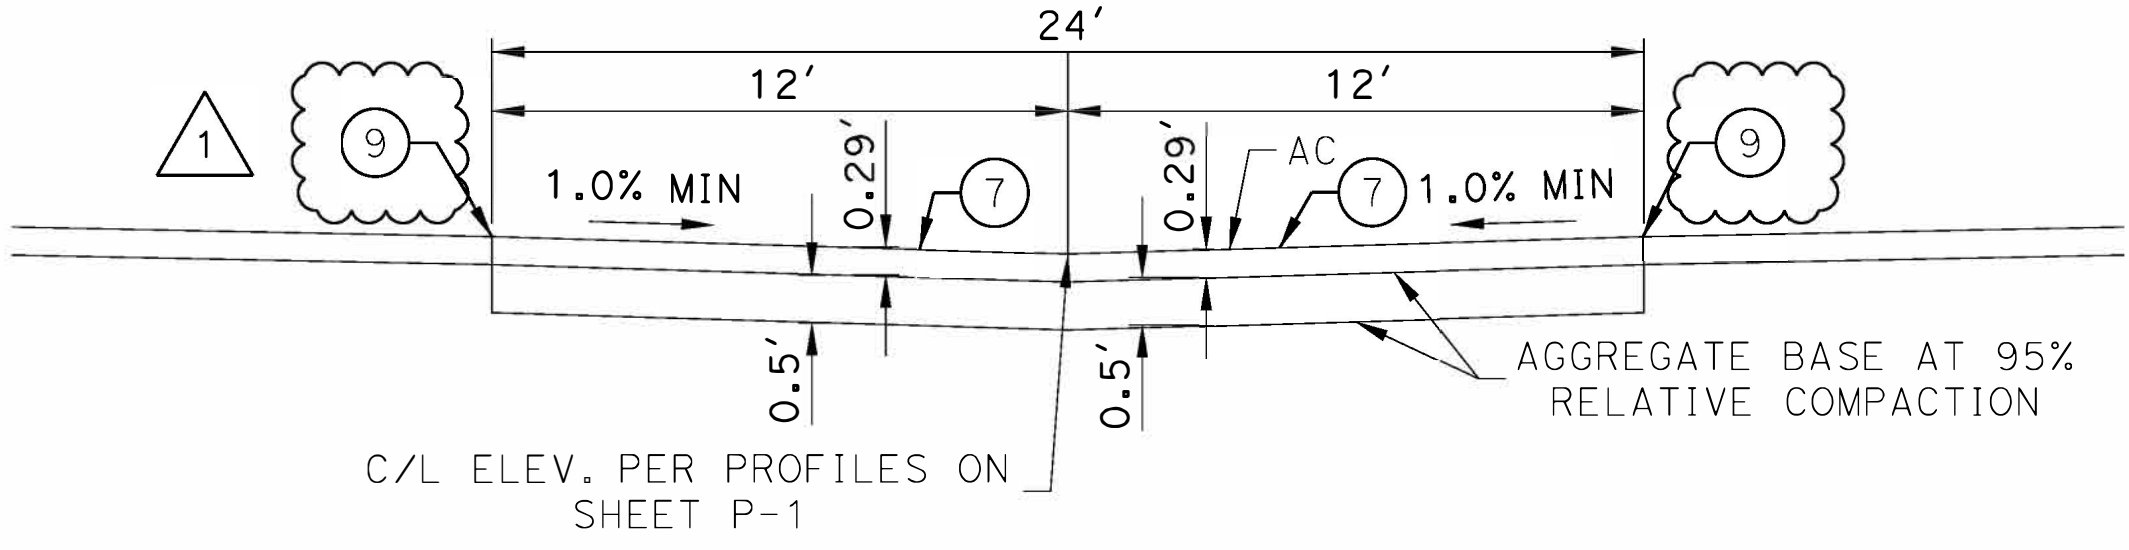


C CAMPGROUND ROADWAY
SCALE: NTS

MARK	DATE	DESCRIPTION
1	09/09/24	REPLACED CALLOUT WITH CONSTRUCTION NOTE 9

CIVILPROS
3850 Vine Street | Suite 110 | California | 92507
www.civilpros.com

PREPARED BY	TYPICAL SECTIONS	SHEET No.
PREPARED UNDER THE SUPERVISION OF: NAME PROJECT MANAGER CIVILPROS DATE 7-19-24	RANCHO JURUPA PARK TYPICAL SECTIONS	X-1 SHEET 3 OF 13

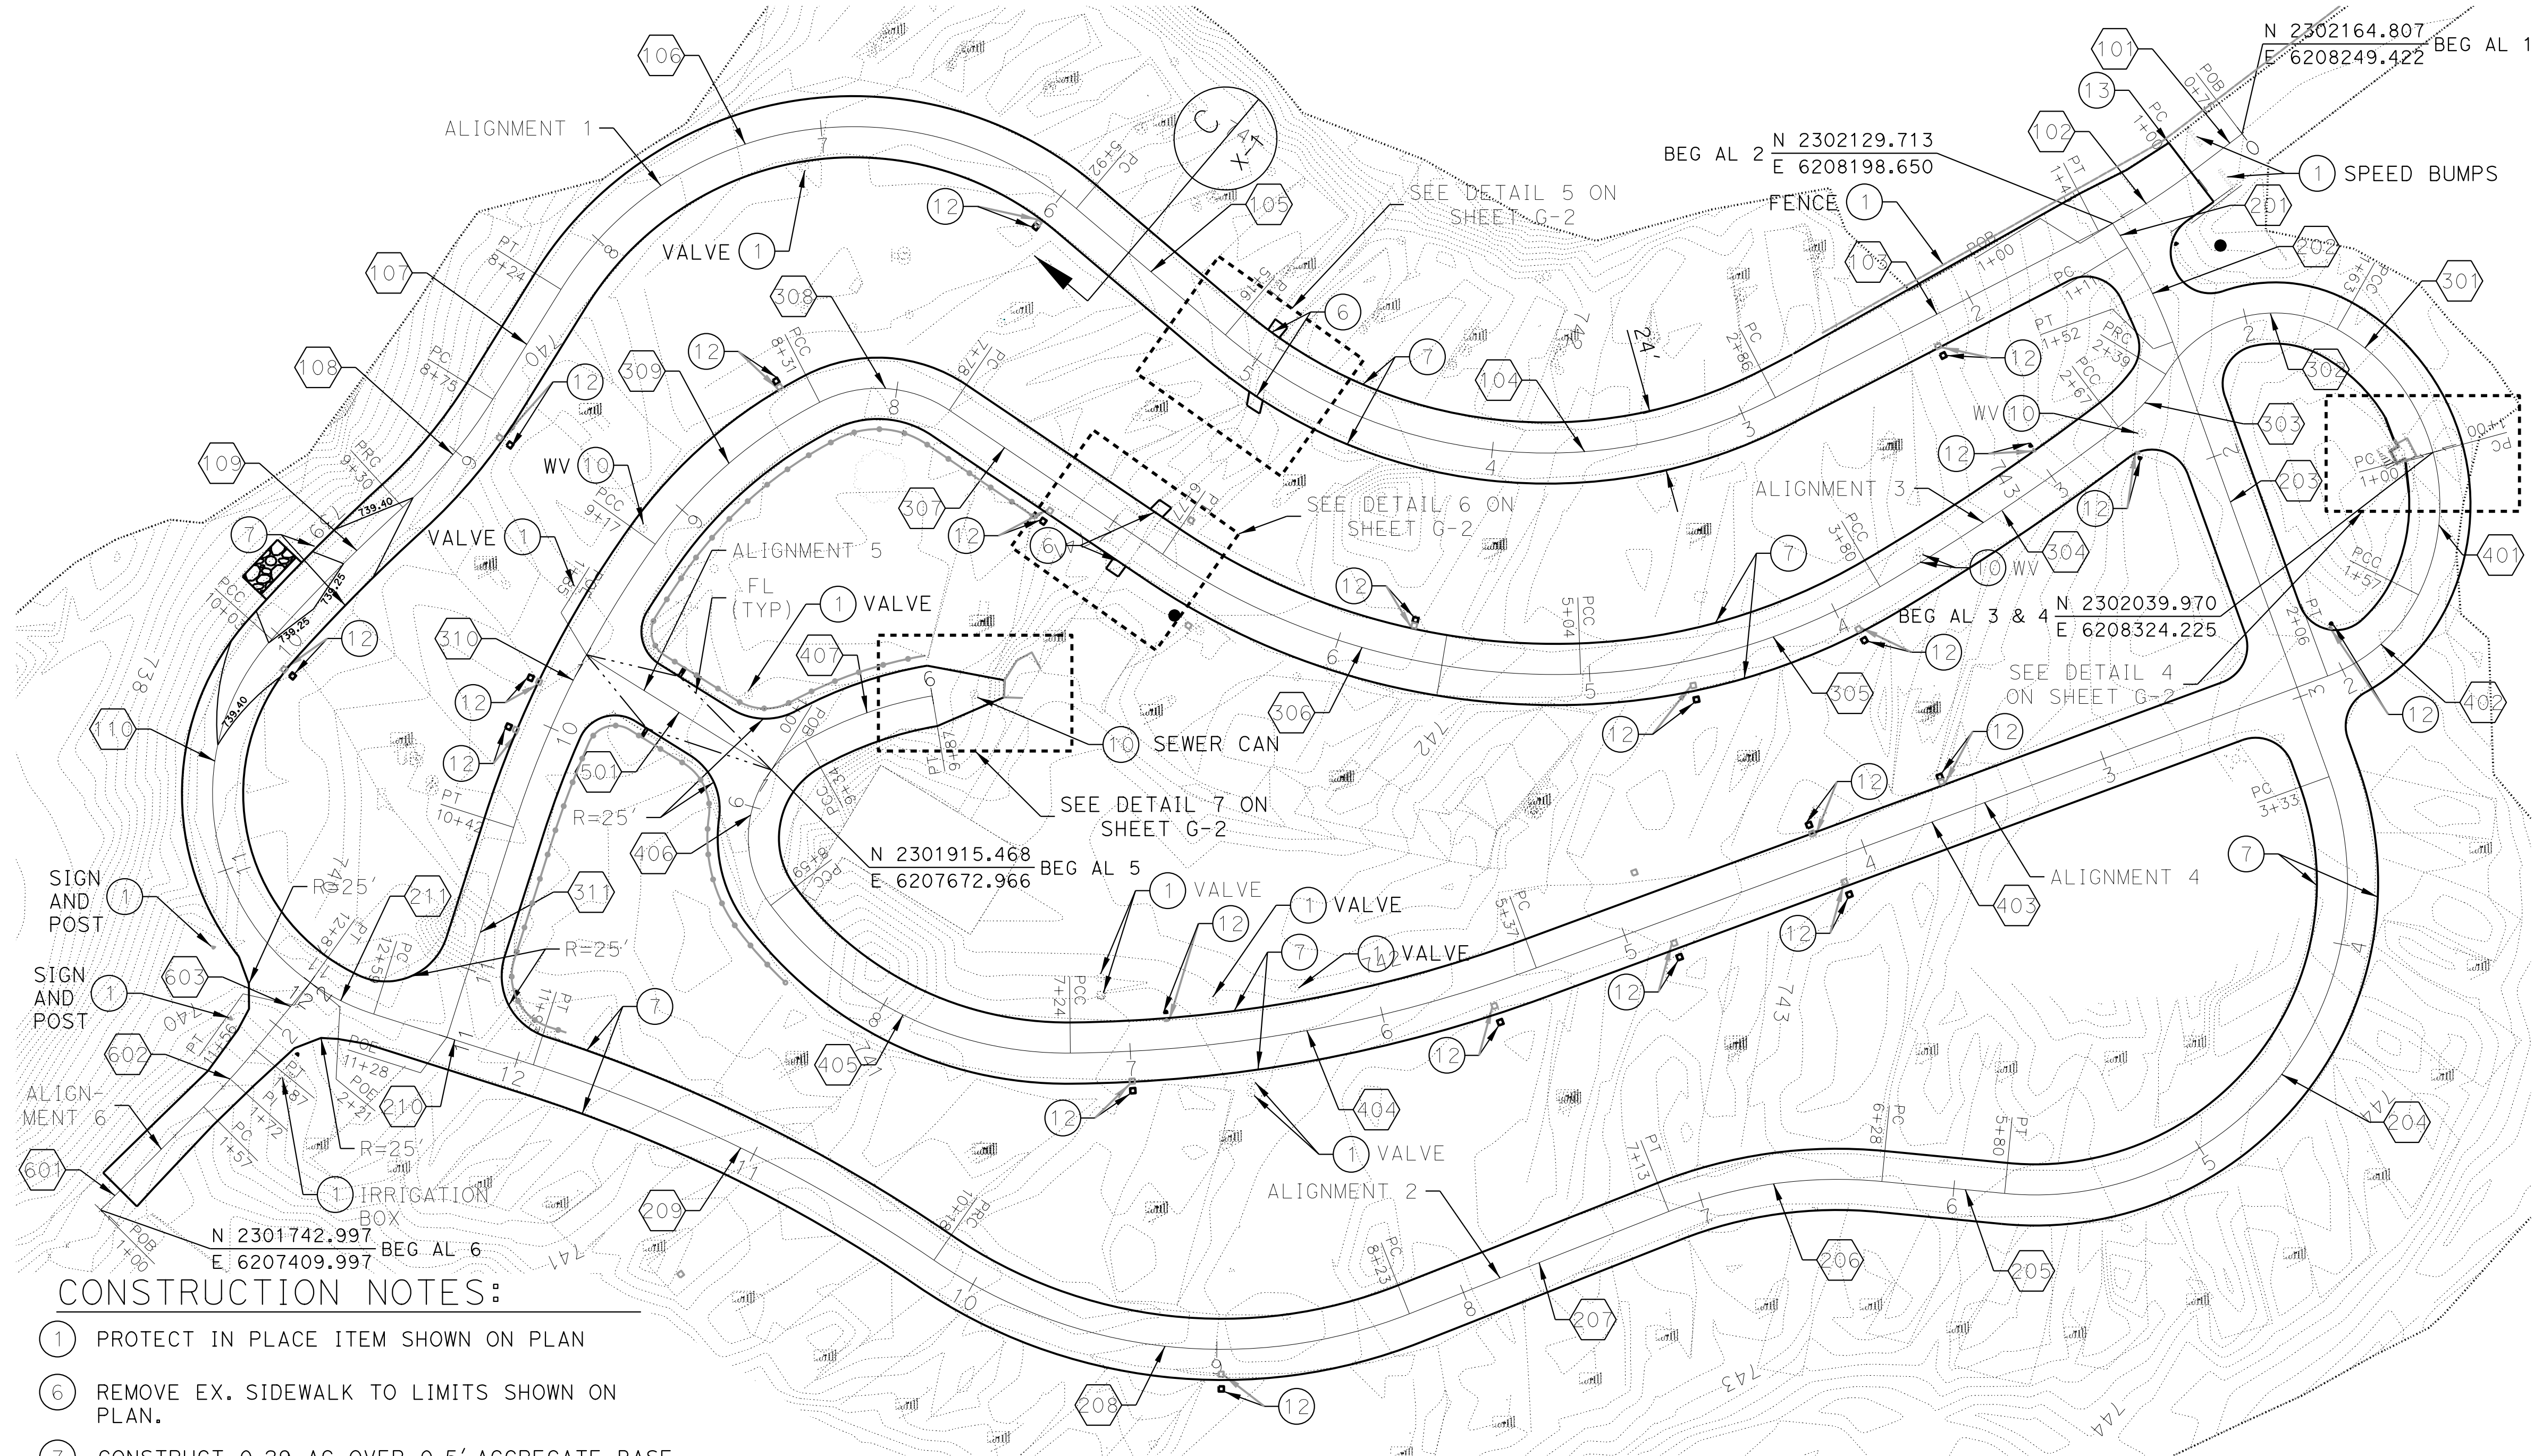


CONSTRUCTION NOTES:

- PROTECT IN PLACE ITEM SHOWN ON PLAN
- REMOVE EX. SIDEWALK TO LIMITS SHOWN ON PLAN.
- CONSTRUCT 0.29 AC OVER 0.5' AGGREGATE BASE AT 95% RELATIVE COMPACTION PER CAMPGROUND SECTION ON SHEET X-1.
- ADJUST TO GRADE.
- REMOVE AND REPLACE SPEED BUMP IN KIND.
- REMOVE AND REPLACE SIGN AND POST IN KIND. SET POST 2.5' CLEAR FROM EP.
- CONSTRUCT 3' GRIND AND OVERLAY CONNECTION PER DETAIL C ON SHEET C-1.

GENERAL NOTES:

- FOR ALIGNMENT PROFILES SEE SHEETS P-2 AND P-3.
- REMOVE AND SALVAGE EXISTING WOODEN BARRIERS. BARRIERS TO BE RESET AT EDGE OF PAVEMENT FOR ENTIRE PAVEMENT PERIMETER PER DETAIL A ON SHEET C-1.
- WHERE TREE ROOTS ARE ENCOUNTERED, COORDINATE WITH COUNTY OF RIVERSIDE ARBORIST FOR REMOVAL.
- ADJUST TO GRADE ALL UTILITIES WITHIN ROADWAY LIMITS. PROTECT IN PLACE ALL OTHER UTILITIES.
- FOR ALL SIGNS AND POSTS WITHIN ROADWAY LIMITS, REMOVE AND REPLACE IN KIND AT A 2.5' CLEARANCE FROM NEW EP.
- UNLESS NOTED OTHERWISE ON PLAN, ALL RETURNS SHALL BE 15' RADIUS.
- FOR CONNECTION BETWEEN NEW ROADWAY AND RV STALLS, SEE DETAIL D ON SHEET C-1. (NOTE: THERE IS A TOTAL OF 80 RV STALLS WITHIN THE CAMPGROUND SHOWN ABOVE.)

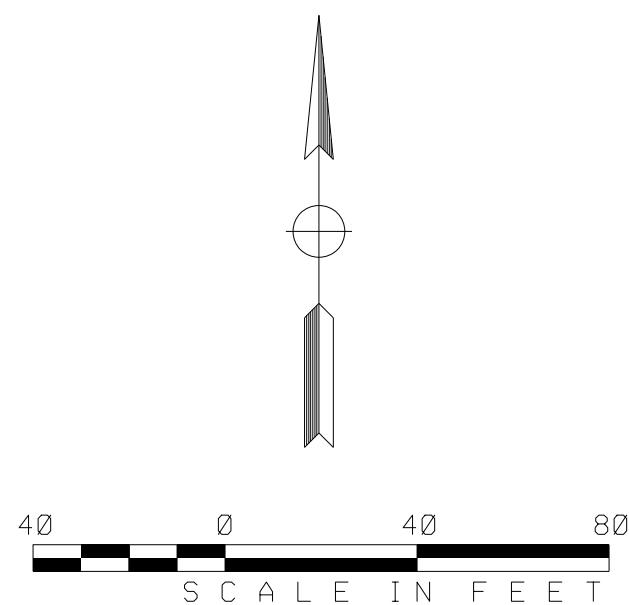

CENTERLINE DATA			
No.	DELTA/BEARING	RADIUS	LENGTH
401	Δ=41°44'46"R	78.8'	57.4'
402	Δ=43°05'32"R	65.0'	48.9'
403	S69°45'27"W	-	330.7'
404	Δ=19°45'43"R	541.0'	186.6'
405	Δ=53°27'58"R	145.5'	135.8'
406	Δ=97°43'48"R	43.8'	74.7'
407	Δ=19°45'28"R	153.6'	53.0'
501	N58°04'51"W	-	85.4'


CENTERLINE DATA			
No.	DELTA/BEARING	RADIUS	LENGTH
601	N45°00'00"E	-	57.2'
602	Δ=05°45'29"L	300.0'	30.1'
603	N39°14'31"E	-	34.1'




PREPARED BY		LAYOUT	
PREPARED UNDER THE SUPERVISION OF:		RANCHO JURUPA PARK	
NAME PROJECT MANAGER		CAMPGROUND PLAN	
DATE		SHEET 5 OF 13	

CENTERLINE DATA			
No.	DELTA/BEARING	RADIUS	LENGTH
101	S52°50'18"W	-	25.0'
102	Δ=09°51'51"R	250.0'	43.0'
103	S62°42'09"W	-	142.5'
104	Δ=67°36'05"R	195.0'	230.1'
105	N49°41'46"W	-	76.6'
106	Δ=98°27'41"L	135.0'	232.0'
107	S31°50'33"W	-	50.6'
108	Δ=15°51'45"R	200.0'	55.4'
109	Δ=05°48'20"	720.0'	73.0'
110	Δ=96°38'11"L	90.6'	152.8'
201	S31°32'08"E	-	11.2'
202	Δ=11°45'31"R	200.0'	41.0'
203	S19°46'38"E	-	181.1'
204	Δ=115°20'46"R	122.5'	246.6'
205	N84°25'52"W	-	48.3'
206	Δ=27°06'08"L	180.0'	85.1'
207	S68°28'01"W	-	109.3'
208	Δ=55°54'45"R	200.0'	195.2'
209	Δ=16°44'40"L	600.0'	175.3'
210	N72°21'54"W	-	65.7'
211	Δ=17°37'42"R	90.6'	27.9'
301	Δ=45°36'50"L	78.8'	62.7'
302	Δ=87°58'09"L	50.0'	76.8'
303	Δ=21°20'59"R	75.0'	27.9'
304	Δ=06°54'54"R	932.5'	112.5'
305	Δ=28°18'47"R	250.0'	123.5'
306	Δ=36°07'45"R	274.8'	173.3'
307	N55°57'25"W	-	100.9'
308	Δ=61°09'07"L	50.0'	53.4'
309	Δ=27°21'47"L	180.0'	86.0'
310	Δ=17°53'35"L	399.0'	124.6'
311	S17°38'06"W	-	86.4'


MARK	DATE	DESCRIPTION
1	09/09/24	ADDED INFORMATION TO GENERAL NOTE 7.

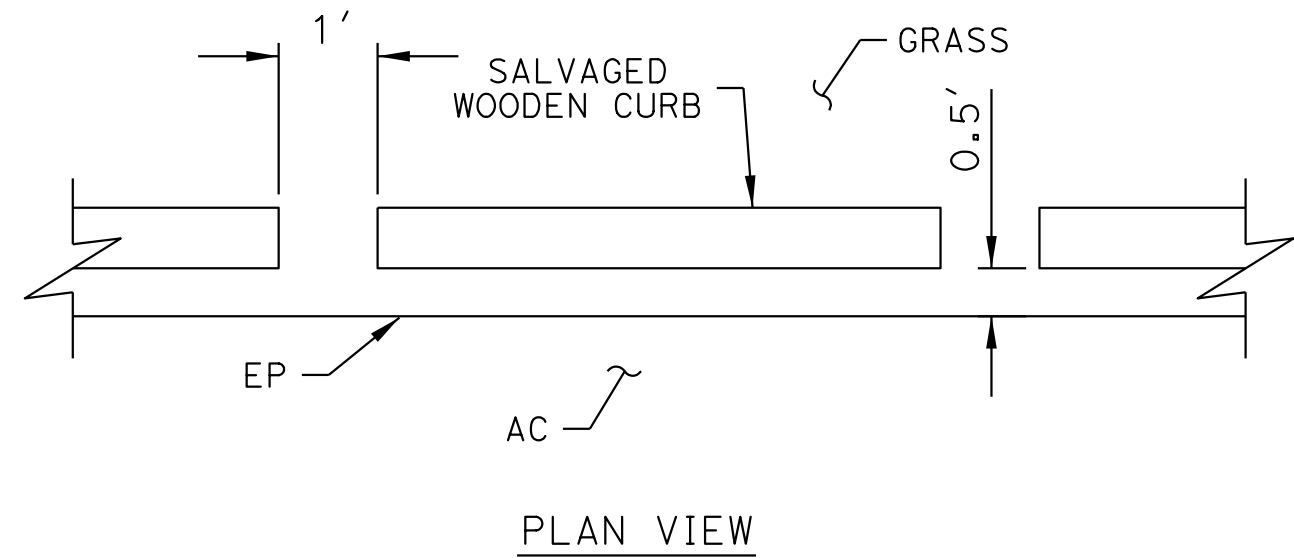


A WOODEN BARRIER PLACEMENT
SCALE: NTS

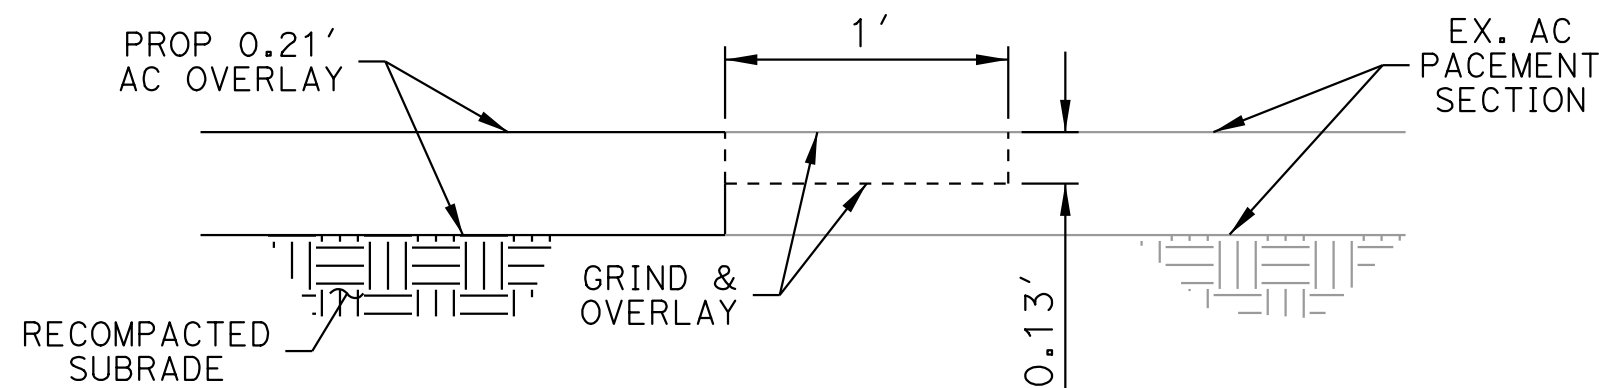

B PARKING LOT PAVEMENT TRANSITION
SCALE: NTS

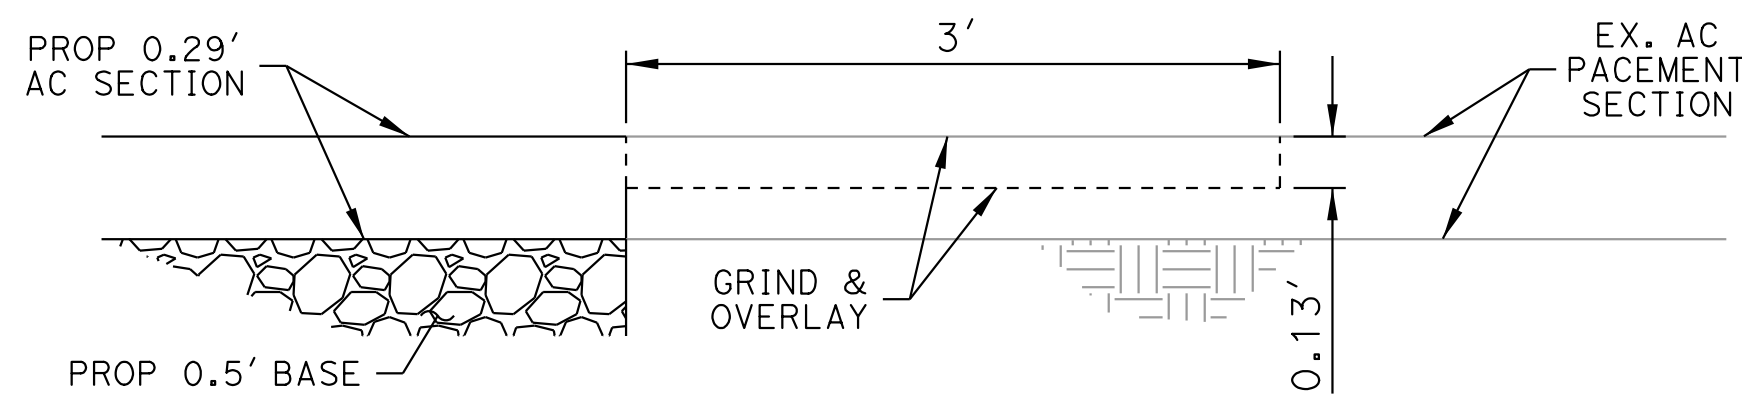

C CAMPGROUND PAVEMENT TRANSITION
SCALE: NTS

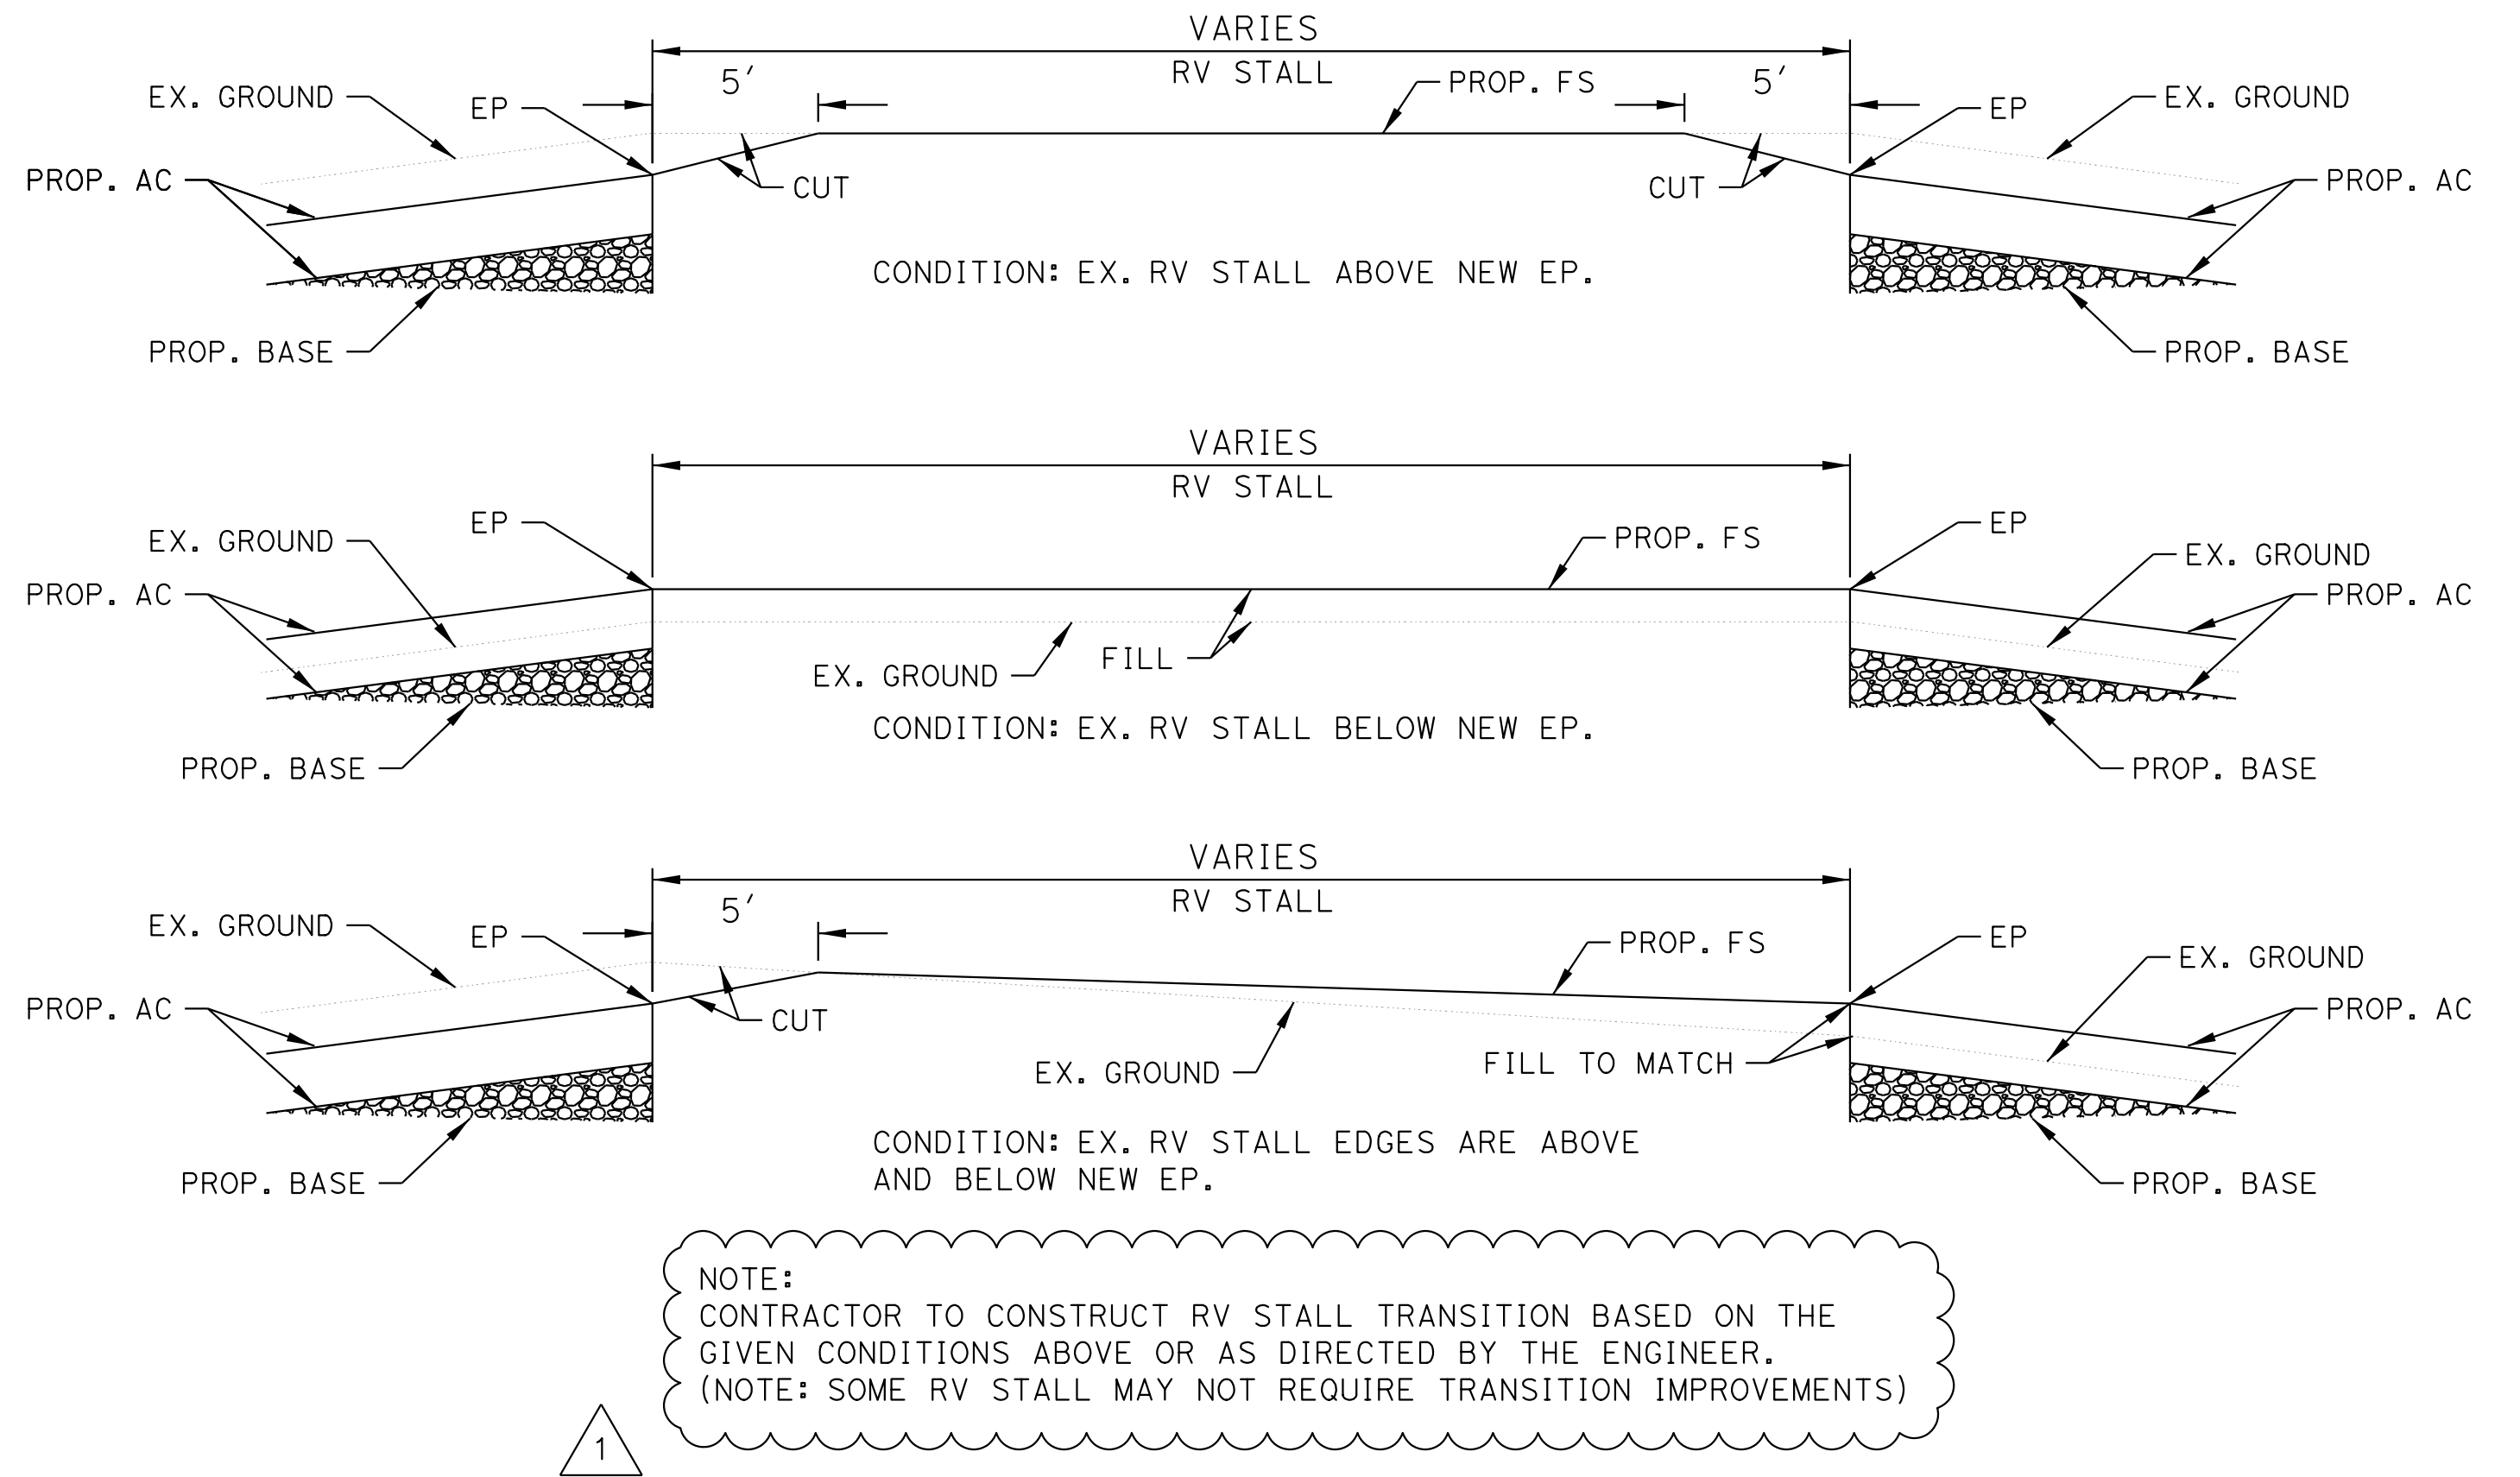

D RV STALL TRANSITION
SCALE: NTS

MARK	DATE	DESCRIPTION
1	09/09/24	ADDED INFORMATION TO NOTE ON DETAIL D.

CIVILPROS
3850 Vine Street | Suite 110 | California | 92507
www.civilpros.com

PREPARED BY	CONSTRUCTION DETAILS	SHEET No.
PREPARED UNDER THE SUPERVISION OF: NAME PROJECT MANAGER CIVILPROS DATE 7-19-24	RANCHO JURUPA PARK CONSTRUCTION DETAILS	C-1 SHEET 9 OF 13