

SIGNAL PHASE DESIGNATION

PHASE 2 AND 6 ARE DESIGNATED FOR MAJOR STREET / GENERAL PLAN ROAD.

PHASE 2 SHALL BE DESIGNATED FOR EB OR NB BASED ON THE ORIENTATION OF THE MAJOR STREET / GENERAL PLAN ROAD OR AS DIRECTED.

NOT TO SCALE

PREPARED UNDER THE SUPERVISION OF:

Mark Lancaster

11/30/22
DATE

DIRECTOR OF TRANSPORTATION
MARK LANCASTER, P.E.




COUNTY OF RIVERSIDE

**ATS DETECTION
INPUT ASSIGNMENTS**

STANDARD No. 1207 (1 OF 2)

REVISION	DESCRIPTION	MARK	DATE	APPROVED

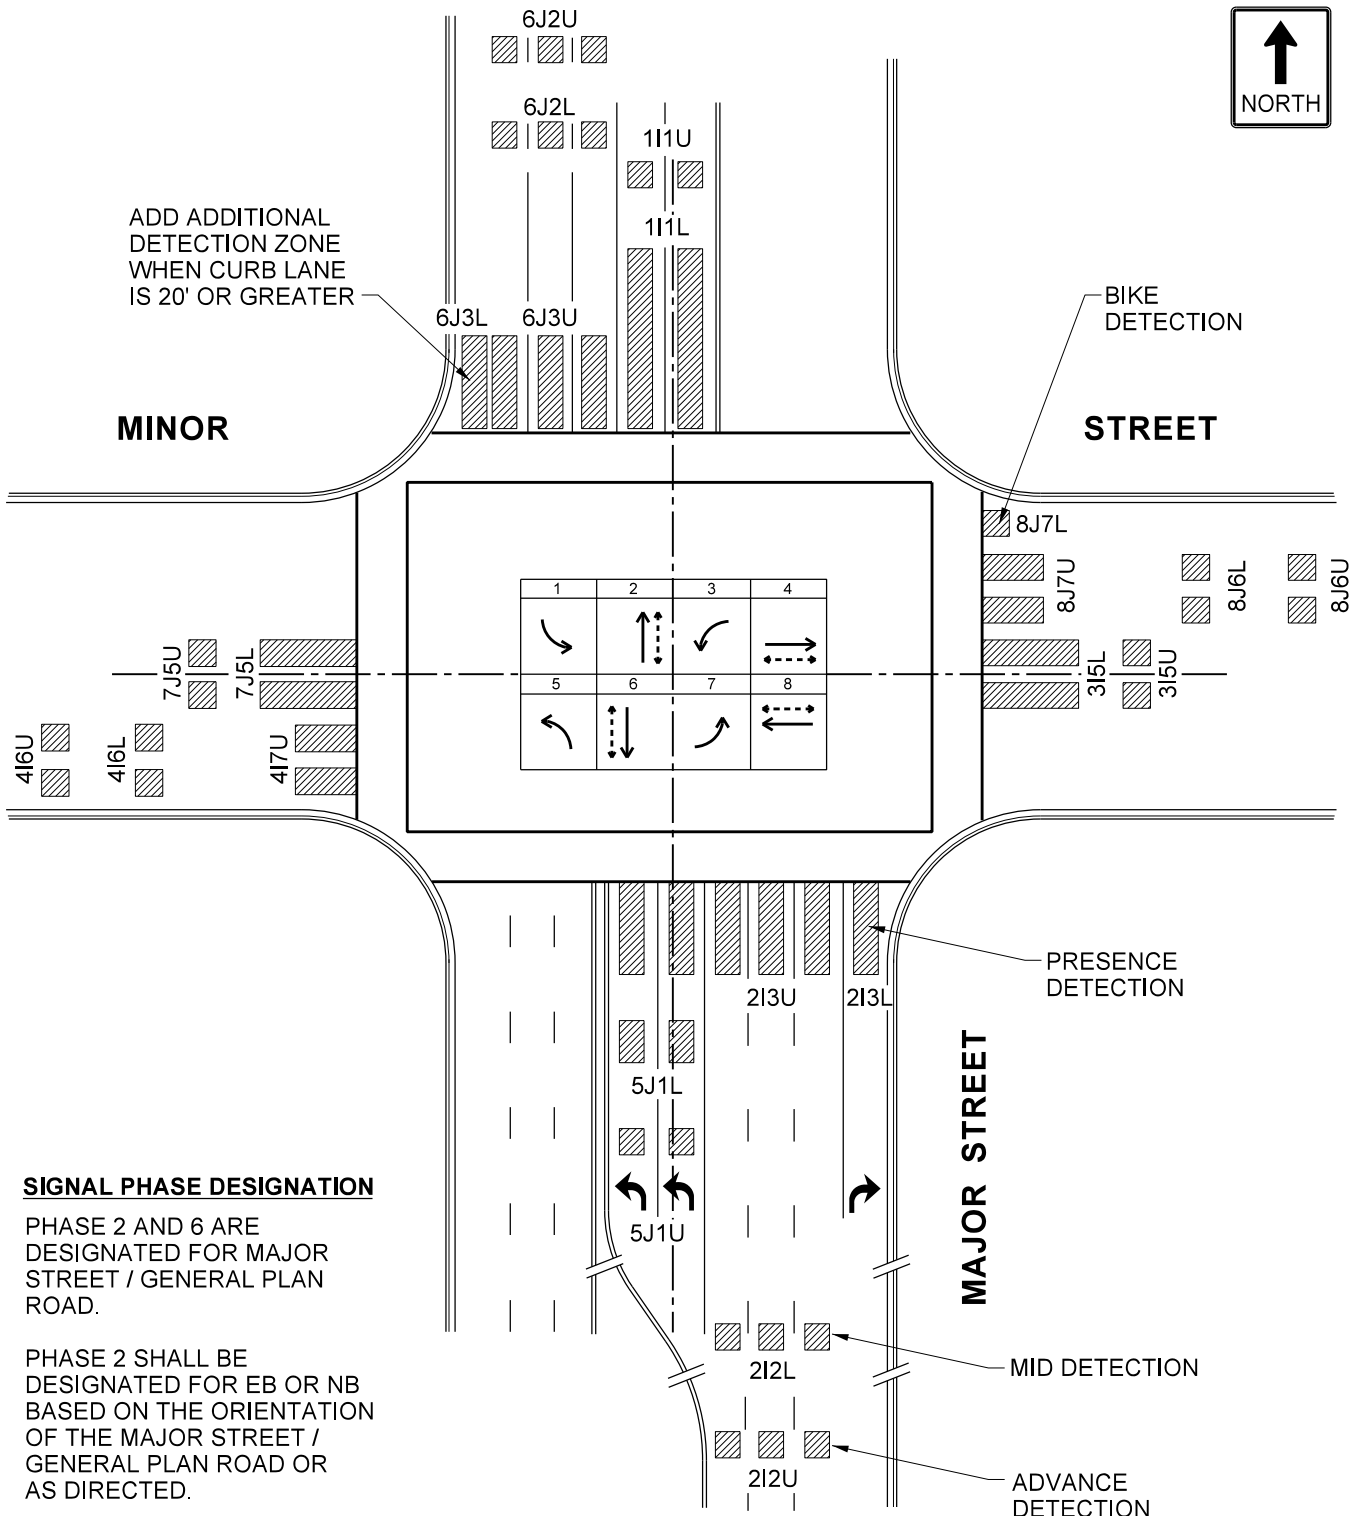

SIGNAL PHASE DESIGNATION

PHASE 2 AND 6 ARE DESIGNATED FOR MAJOR STREET / GENERAL PLAN ROAD.

PHASE 2 SHALL BE DESIGNATED FOR EB OR NB BASED ON THE ORIENTATION OF THE MAJOR STREET / GENERAL PLAN ROAD OR AS DIRECTED.

NOT TO SCALE

PREPARED UNDER THE SUPERVISION OF:

Mark Lancaster

11/30/22
DATE

DIRECTOR OF TRANSPORTATION
MARK LANCASTER, P.E.



COUNTY OF RIVERSIDE

170 & 2070 DETECTION INPUT ASSIGNMENTS

STANDARD No. 1207 (2 OF 2)

REVISION	DESCRIPTION	MARK	DATE	APPROVED